

Appendix A
Figures

FIGURES

- Figure 1 General Site Location Map
- Figure 2 Site Layout Plan
- Figure 3 Existing OMS Building Floor Plan
- Figure 4 1930 Aerial Photograph
- Figure 5 1950 Aerial Photograph
- Figure 6 1960 Aerial Photograph
- Figure 7 1969 Aerial Photograph
- Figure 8 1979 Aerial Photograph
- Figure 9 1986 Aerial Photograph
- Figure 10 1990 Aerial Photograph
- Figure 11 1995 Aerial Photograph
- Figure 12 1996 Aerial Photograph
- Figure 13 2004 Aerial Photograph
- Figure 14 2005 Aerial Photograph
- Figure 15 2006 Aerial Photograph
- Figure 16 FEMA Flood Plain Map

I:\PROJECTS-BST\0888802978_enviro\BRAC\enviro BRAC data\802978B013_TX002_FIG 1_Alice_TX.dwg 12/11/2006 1:22:15 PM CST


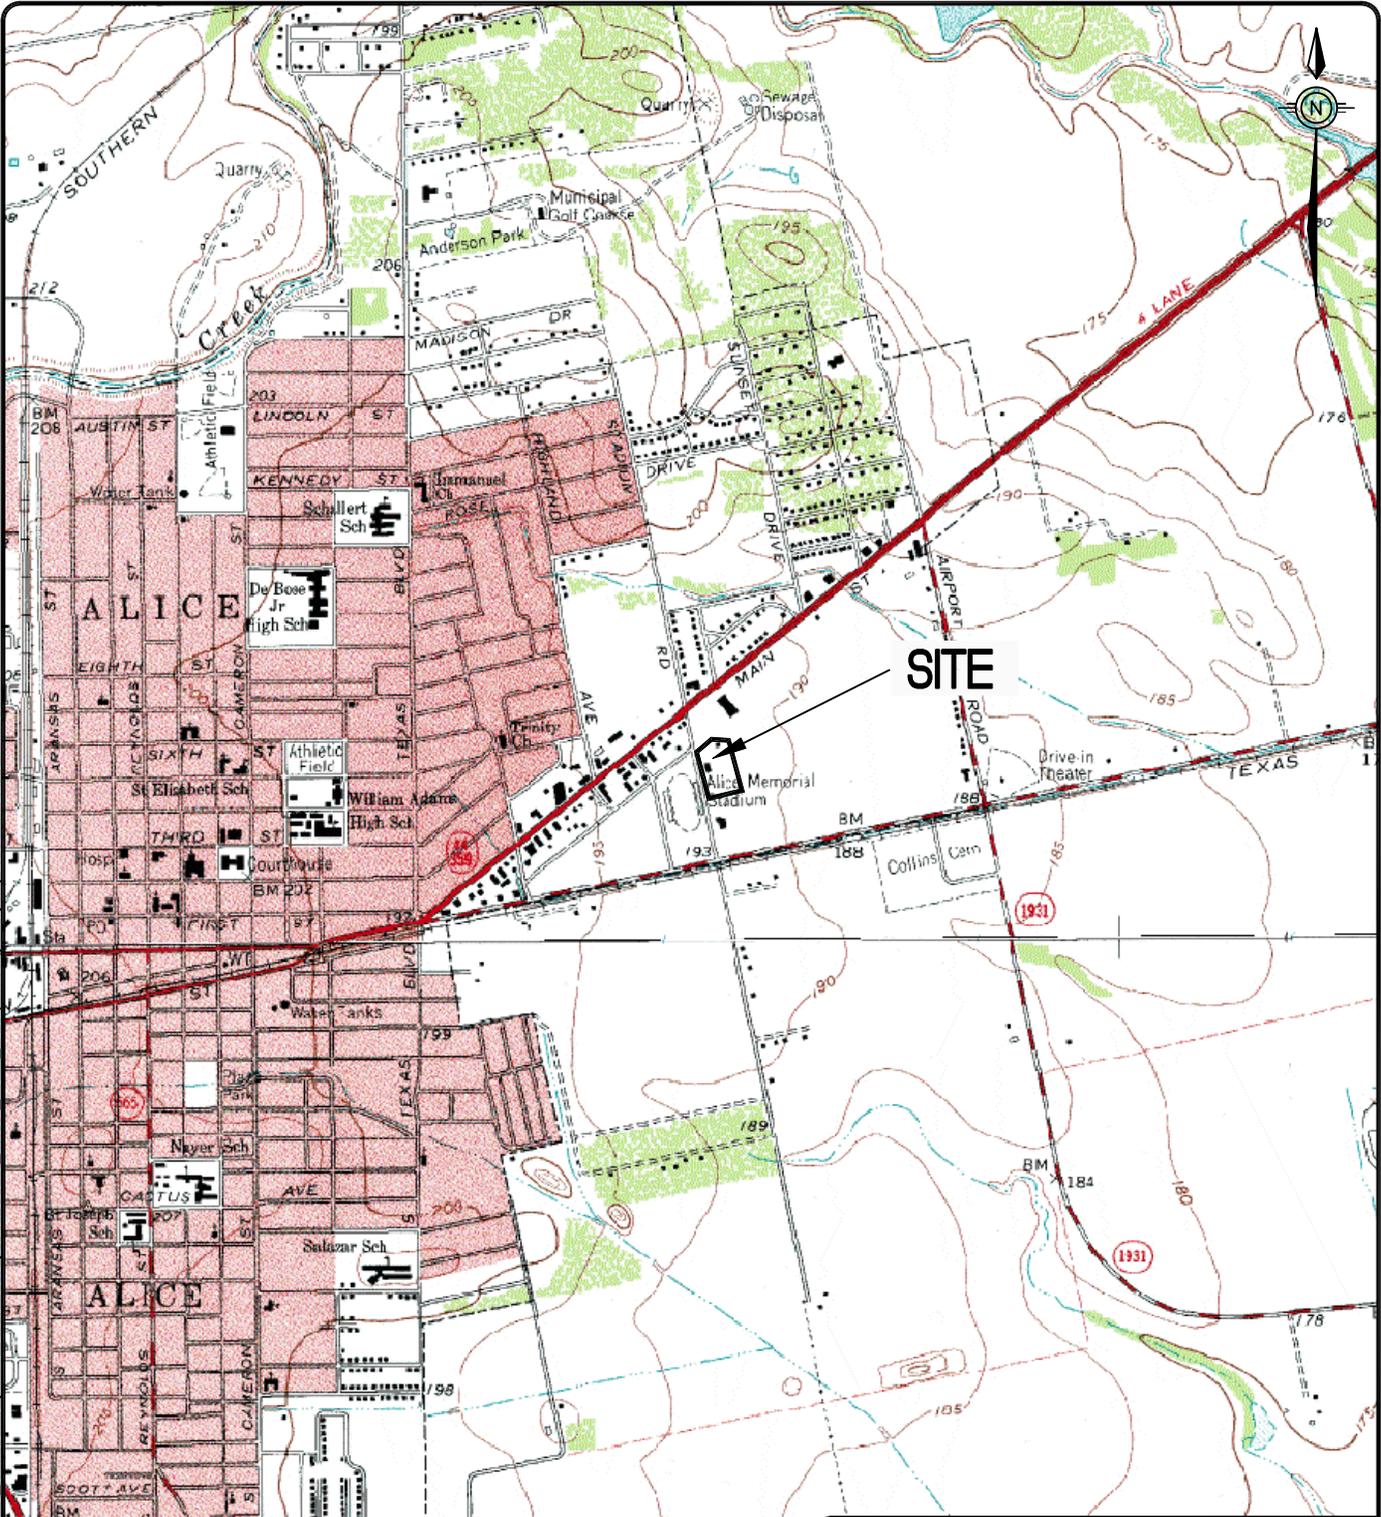


FIGURE 1
GENERAL SITE LOCATION MAP
ENVIRONMENTAL CONDITION OF PROPERTY
ALICE USARC
ALICE, TEXAS

MAP SOURCE:
U.S.G.S. 7.5 MINUTE QUADRANGLE
ALICE NORTH, TEXAS 1963

REQUESTED BY: FELTER
DRAWN BY: BRONSON
DWG DATE: 08/21/06
DWG NO: 802978B013



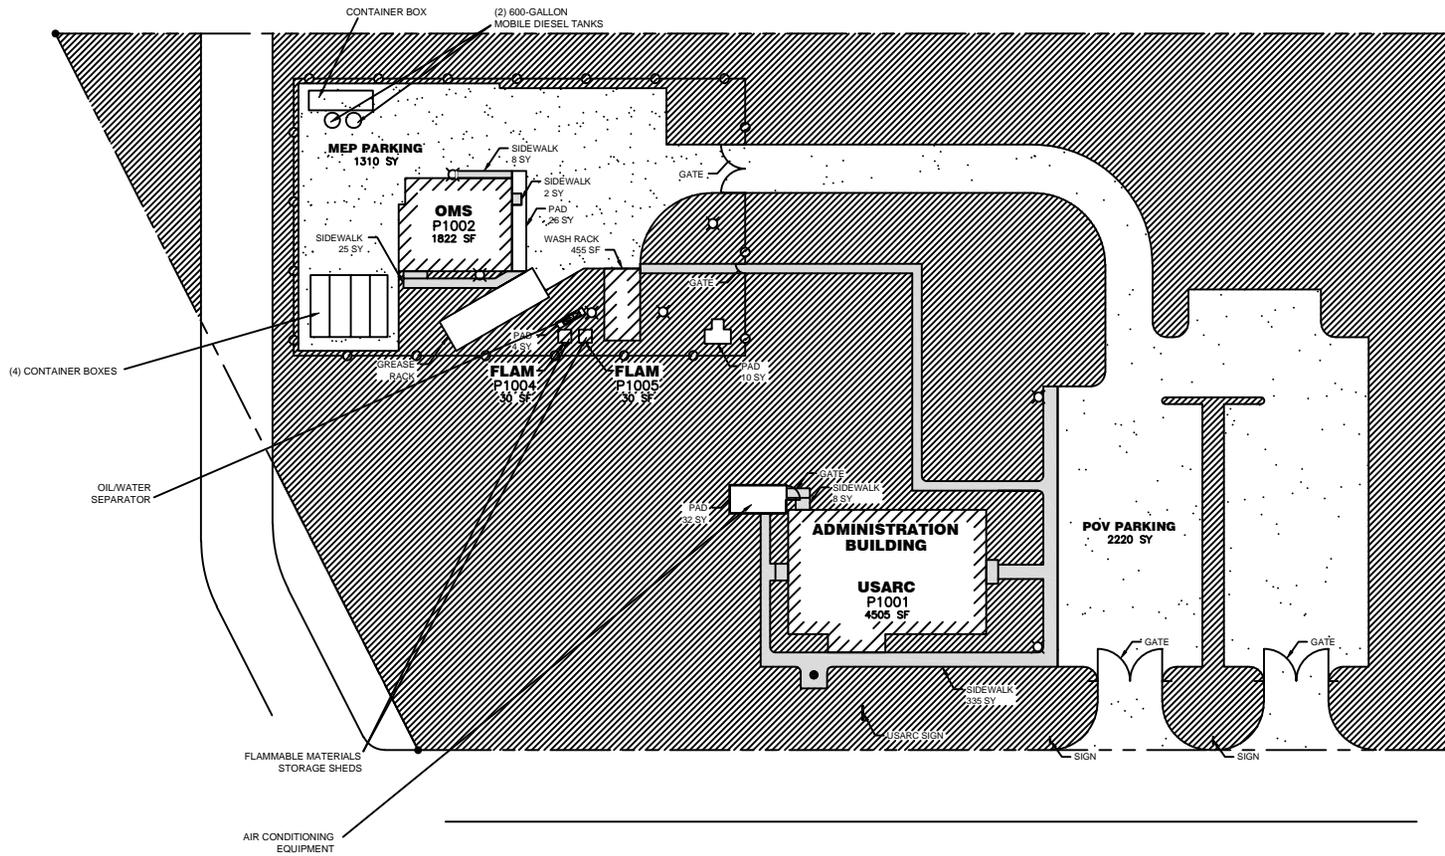


TOTALS

FENCING:	FENCE
GATES:	GATES
SIDEWALKS:	SIDEWALK
EXT LIGHTING:	LIGHTS
ROADS:	ROADS
POV PARKING:	POVP
POV UNPAVED:	POVU
MEP PARKING:	MEPP
MEP UNPAVED:	MEPU
GRASS:	GRASS

LEGEND

SYMBOL	DESCRIPTION	CAT. CODE
[Hatched pattern]	MEP PARKING	85210
[Dotted pattern]	MEP PARKING (UNPAVED)	85211
[Diagonal lines]	POV PARKING	85215
[Cross-hatched pattern]	GRASS	-
[White box]	SIDEWALK	85220
[Line with circles]	FENCE LINE	87210
[Circle]	FLAG POLE	69010
[Square with X]	EXTERIOR LIGHTING	81230


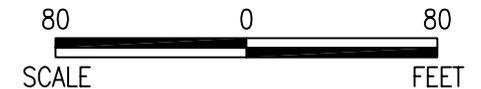


SOURCE:
MORSE CADD & SERVICES
(AUGUST 29, 2001)

FIGURE 2
SITE LAYOUT PLAN
ENVIRONMENTAL CONDITION OF PROPERTY
ALICE USARC
ALICE, TEXAS

REQUESTED BY: FELTER
DRAWN BY: BRONSON
DWG DATE: 12/11/06
DWG NO: 802978B014



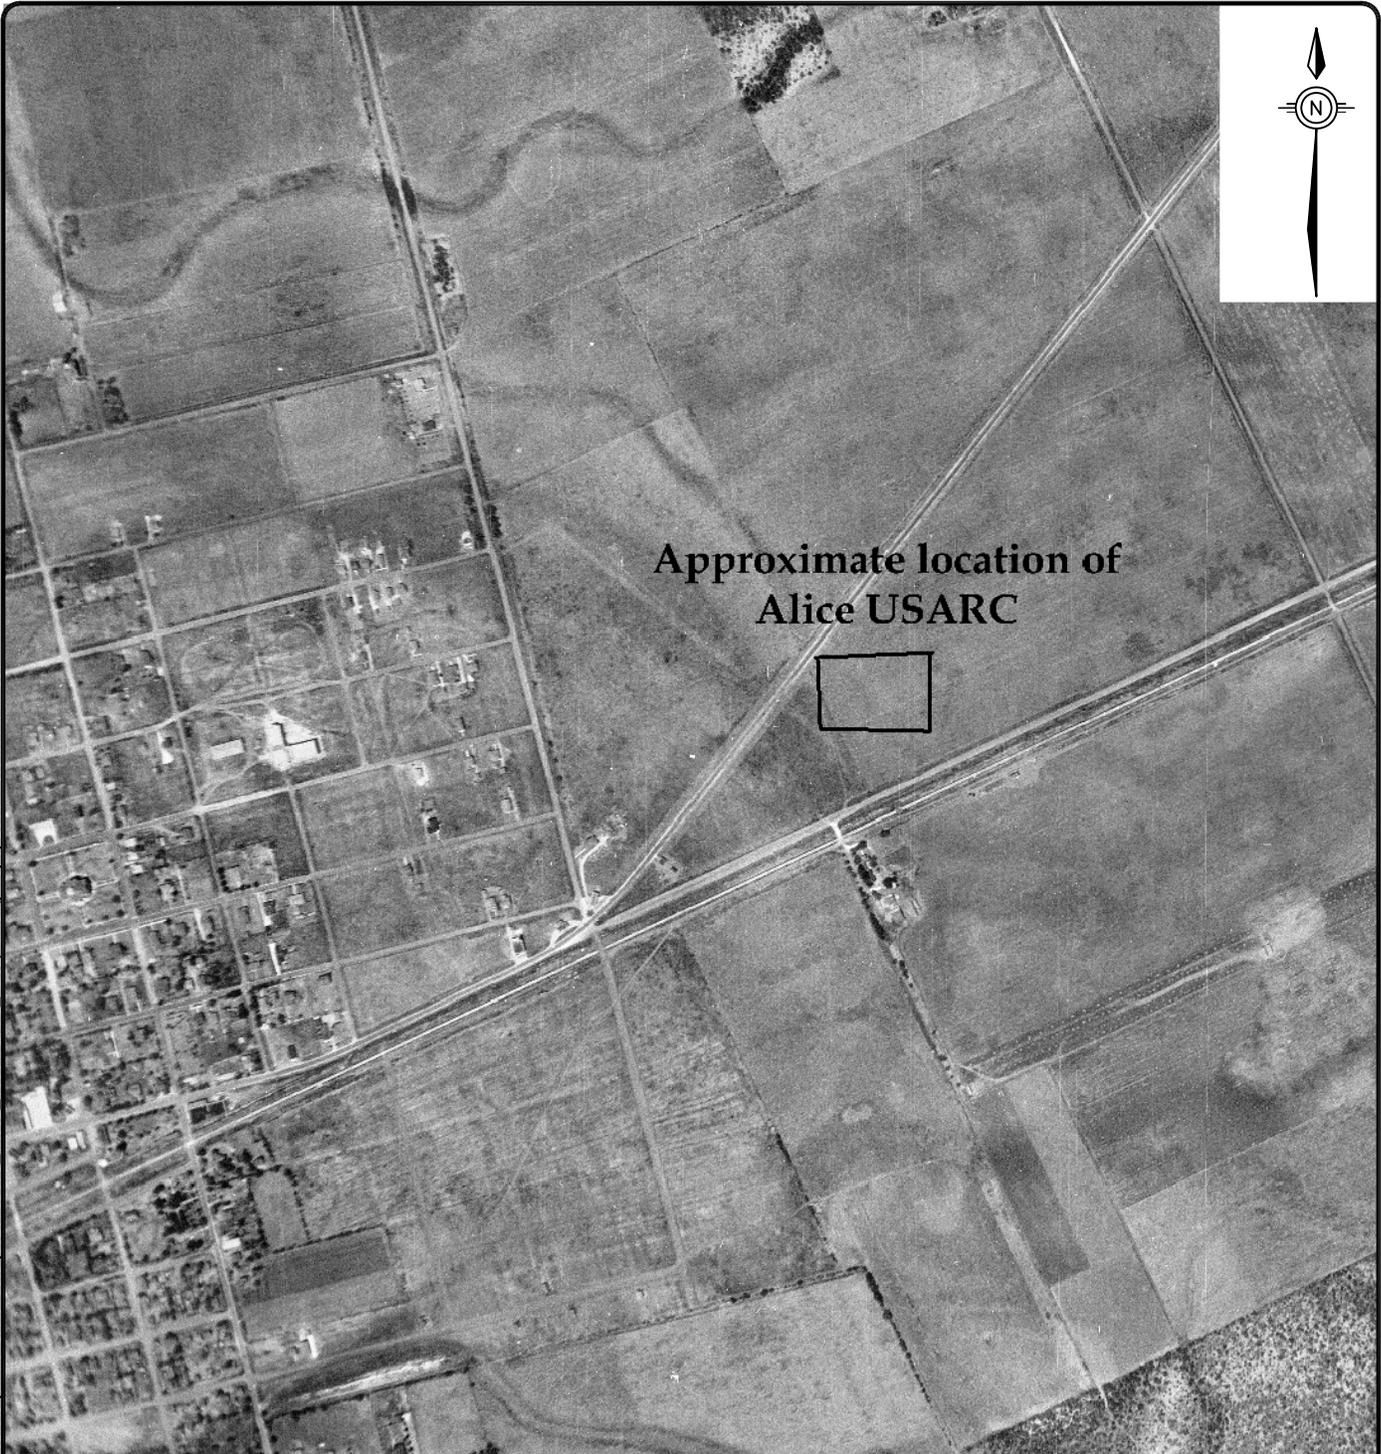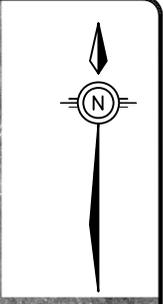

Approximate location of
Alice USARC



I:\PROJECTS-BST\0888802978_enviro\BRAC\enviro\BRAC_data\802978B078_TX002_1930_AERIAL_ALICE_TX.dwg 9/6/2006 5:34:11 PM CST

FIGURE 4
1930 AERIAL PHOTOGRAPH
ENVIRONMENTAL CONDITION OF PROPERTY
ALICE USARC
ALICE, TEXAS

SOURCE:
90TH REGIONAL READINESS COMMAND

REQUESTED BY: D. FELTER
DRAWN BY: BRONSON
DWG DATE: 09/05/06
DWG NO: 802978B078



I:\PROJECTS-BST\0888802978_enviroBRAC\enviro BRAC data\802978B079_TX002_1950_AERIAL_ALICE, TX.dwg 9/7/2006 9:39:37 AM CST

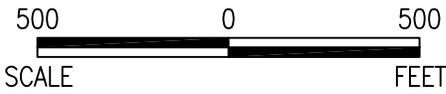
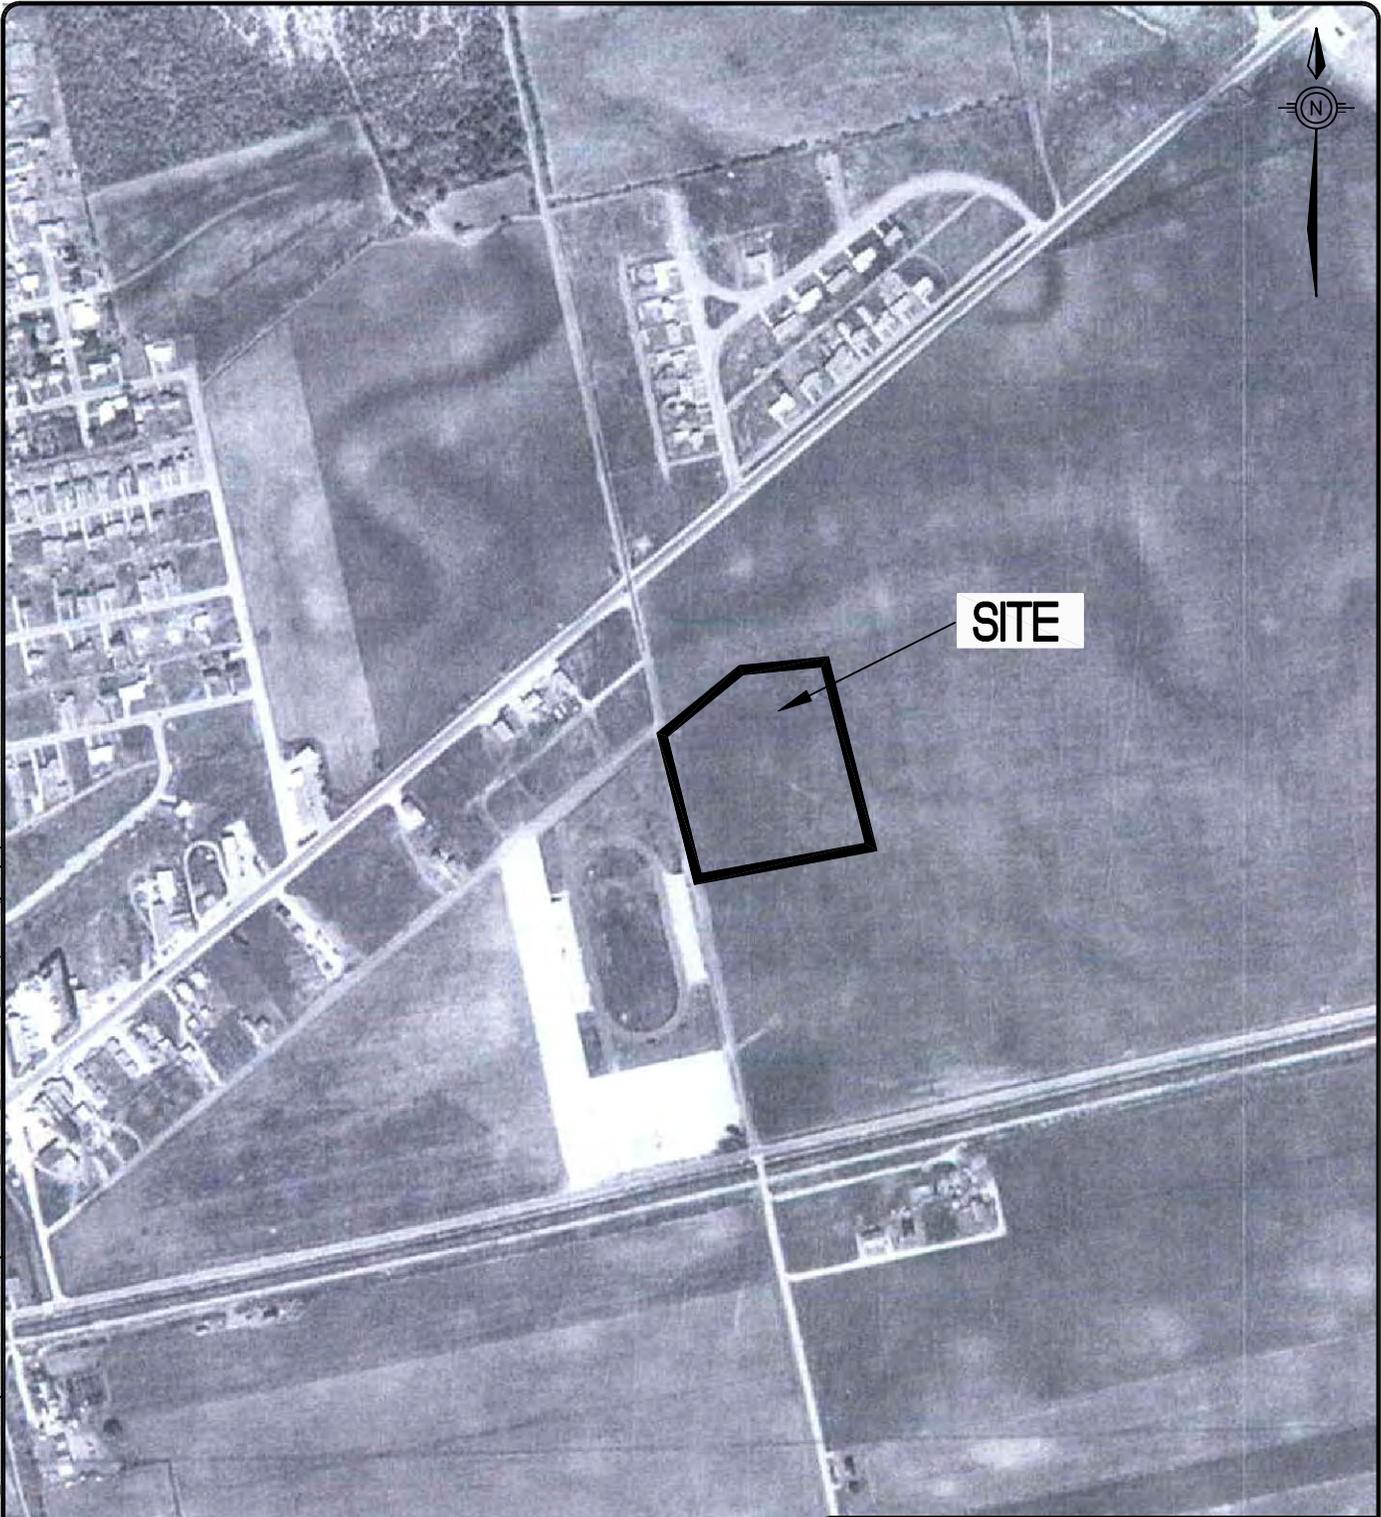


FIGURE 5
1950 AERIAL PHOTOGRAPH
ENVIRONMENTAL CONDITION OF PROPERTY
ALICE USARC
ALICE, TEXAS

REQUESTED BY: D. FELTER	 B(a) joint venture
DRAWN BY: BRONSON	
DWG DATE: 09/05/06	
DWG NO: 802978B079	

SOURCE:
ENVIRONMENTAL DATA RESOURCES

I:\PROJECTS-BST\0888802978_enviro\BRAC\enviro BRAC data\802978B080_TX002_1960_AERIAL_ALICE, TX.dwg 9/6/2006 5:31:23 PM CST



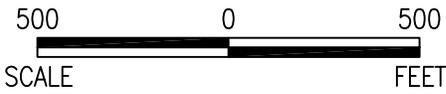


FIGURE 6
1960 AERIAL PHOTOGRAPH
ENVIRONMENTAL CONDITION OF PROPERTY
ALICE USARC
ALICE, TEXAS

REQUESTED BY: D. FELTER	 B(a) joint venture
DRAWN BY: BRONSON	
DWG DATE: 09/05/06	
DWG NO: 802978B080	

SOURCE:
ENVIRONMENTAL DATA RESOURCES

I:\PROJECTS-BST\0888802978_enviro\BRAC_data\802978B081_TX002_1969_AERIAL_ALICE_TX.dwg 9/7/2006 9:41:23 AM CST

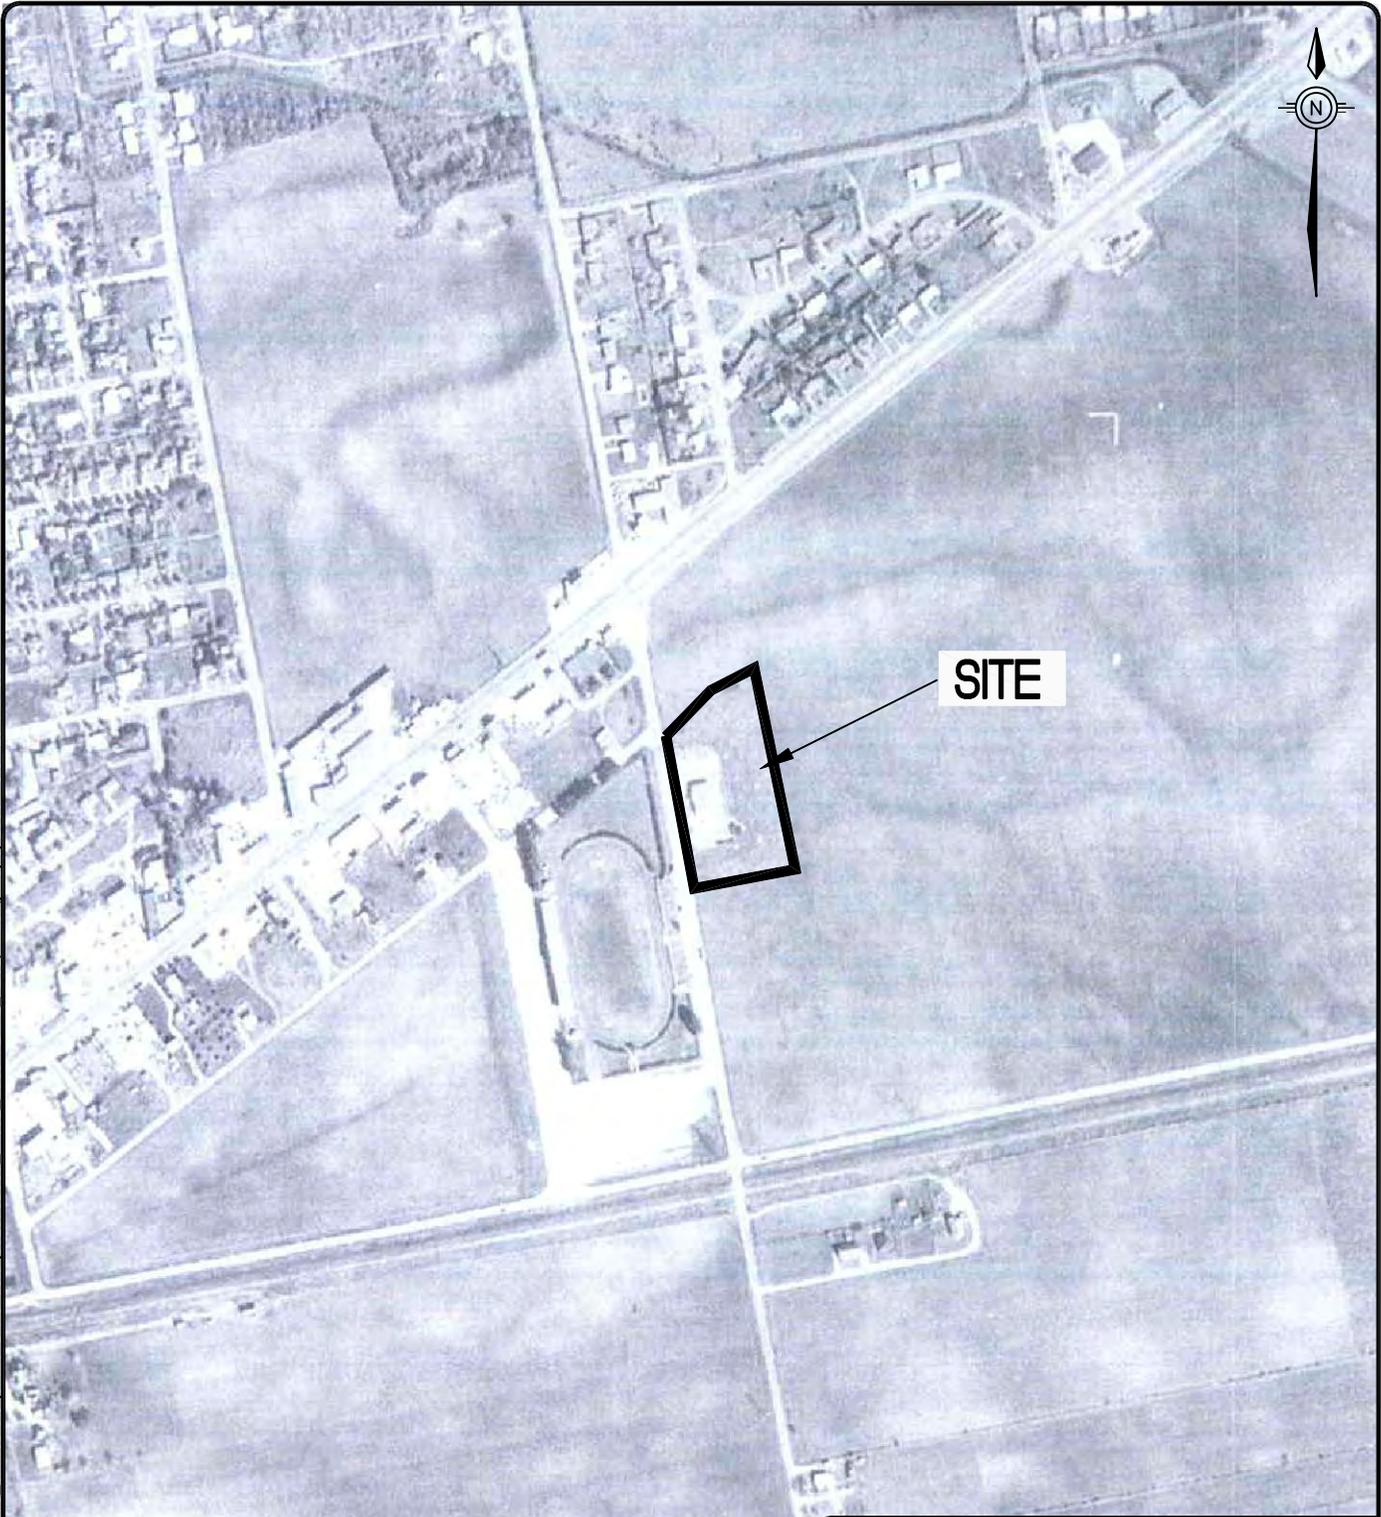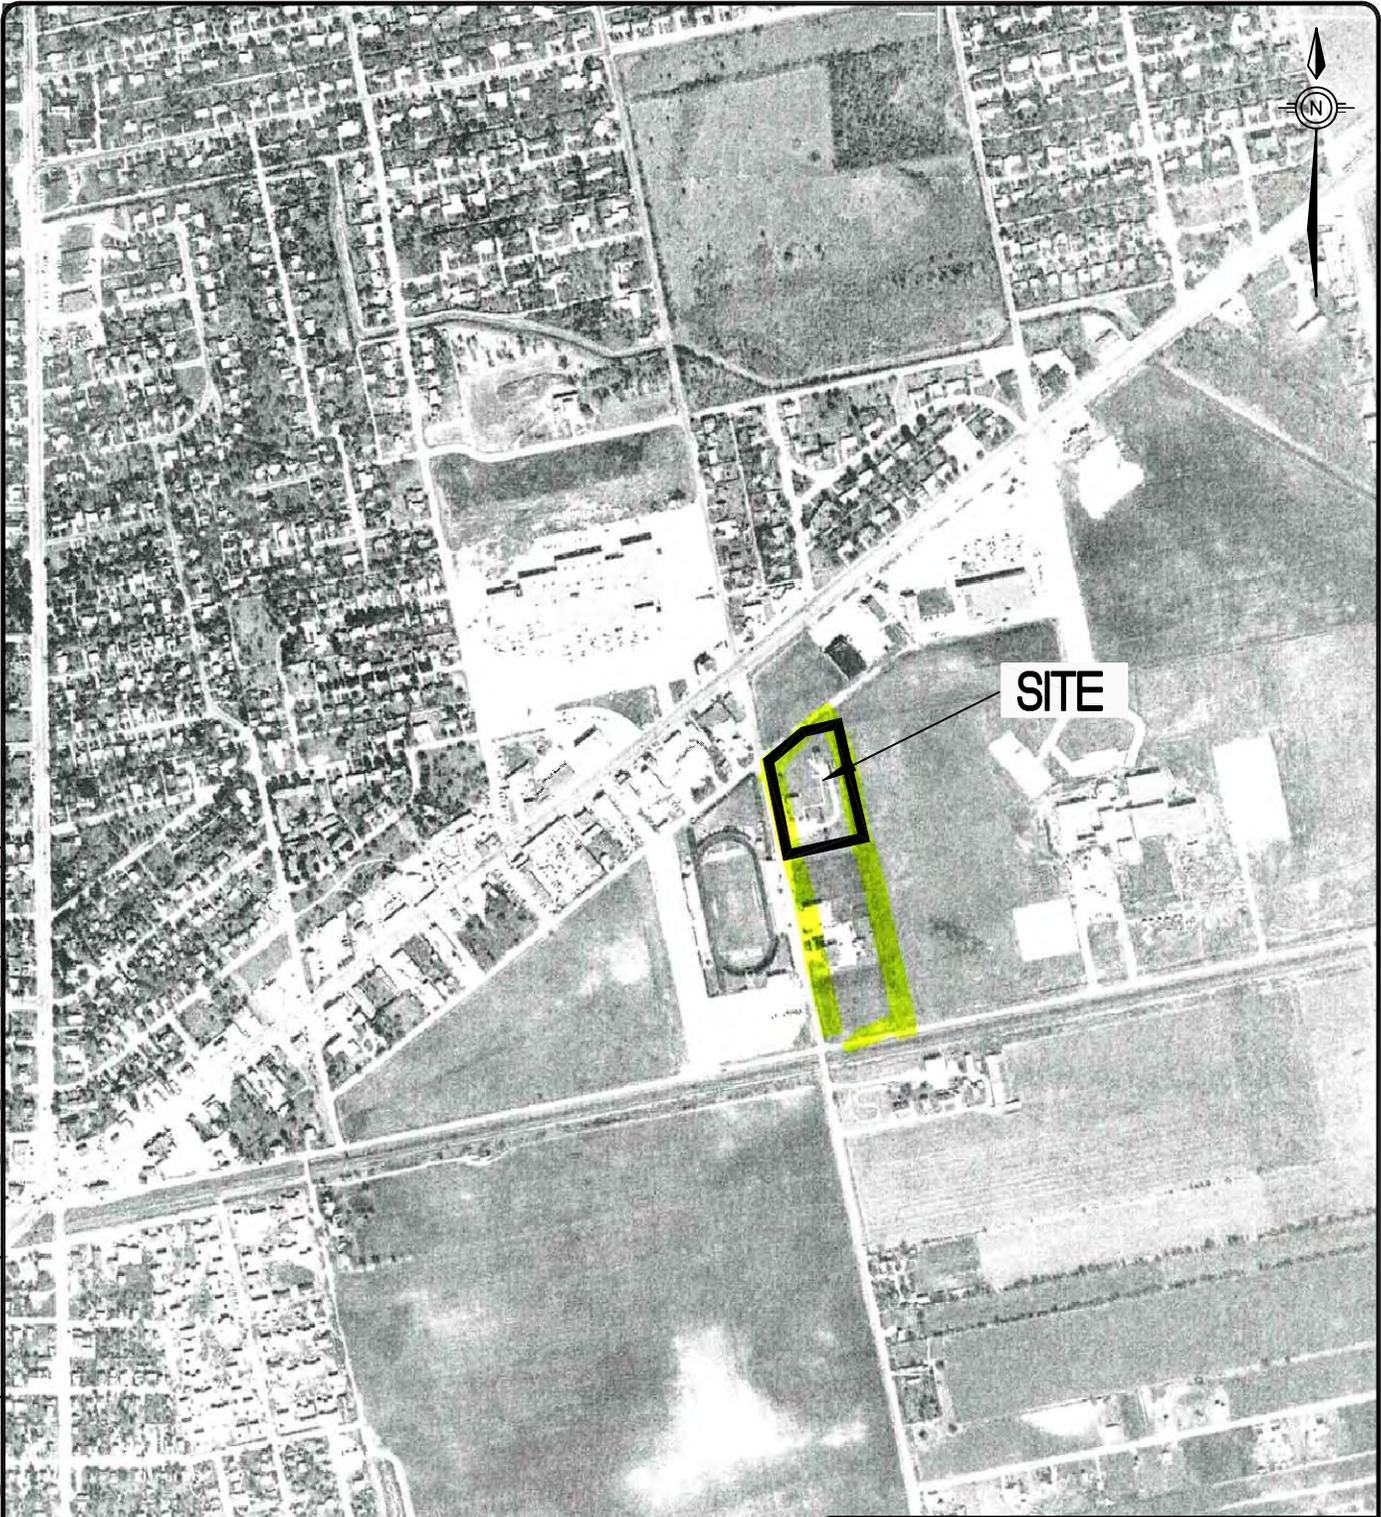

NOT TO SCALE

SOURCE:
UNITED STATES DEPARTMENT OF AGRICULTURE

FIGURE 7
1969 AERIAL PHOTOGRAPH
ENVIRONMENTAL CONDITION OF PROPERTY
ALICE USARC
ALICE, TEXAS

REQUESTED BY: D. FELTER

DRAWN BY: BRONSON

DWG DATE: 09/05/06

DWG NO: 802978B081



I:\PROJECTS-BST\0888602978_enviroBRAC\enviro BRAC data\802978B082_TX002_1979 AERIAL_ALICE, TX.dwg 9/6/2006 5:45:43 PM CST



NOT TO SCALE

SOURCE:
UNITED STATES DEPARTMENT OF AGRICULTURE

FIGURE 8
1979 AERIAL PHOTOGRAPH
ENVIRONMENTAL CONDITION OF PROPERTY
ALICE USARC
ALICE, TEXAS

REQUESTED BY: D. FELTER

DRAWN BY: BRONSON

DWG DATE: 09/05/06

DWG NO: 802978B082



I:\PROJECTS-BST\0888602978_enviroBRAC\enviro BRAC data\802978B083_TX002_1986 AERIAL_ALICE, TX.dwg 9/6/2006 5:44:42 PM CST



NOT TO SCALE

FIGURE 9
1986 AERIAL PHOTOGRAPH
ENVIRONMENTAL CONDITION OF PROPERTY
ALICE USARC
ALICE, TEXAS

SOURCE:
UNITED STATES DEPARTMENT OF AGRICULTURE

REQUESTED BY: D. FELTER

DRAWN BY: BRONSON

DWG DATE: 09/05/06


DWG NO: 802978B083



I:\PROJECTS-BST\0888802978_enviro\BRAC_data\802978B085_TX002_1995_AERIAL_ALICE_TX.dwg 9/6/2006 5:42:48 PM CST



SITE

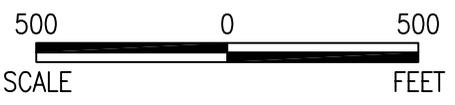


SOURCE:
ENVIRONMENTAL DATA RESOURCES

FIGURE 11
1995 AERIAL PHOTOGRAPH
ENVIRONMENTAL CONDITION OF PROPERTY
ALICE USARC
ALICE, TEXAS

REQUESTED BY:	D. FELTER
DRAWN BY:	BRONSON
DWG DATE:	09/05/06
DWG NO:	802978B085



I:\PROJECTS-BST\0888602978_enviro\BRAC\enviro BRAC data\802978B086_TX002_1996 AERIAL_ALICE, TX.dwg 9/6/2006 5:41:57 PM CST

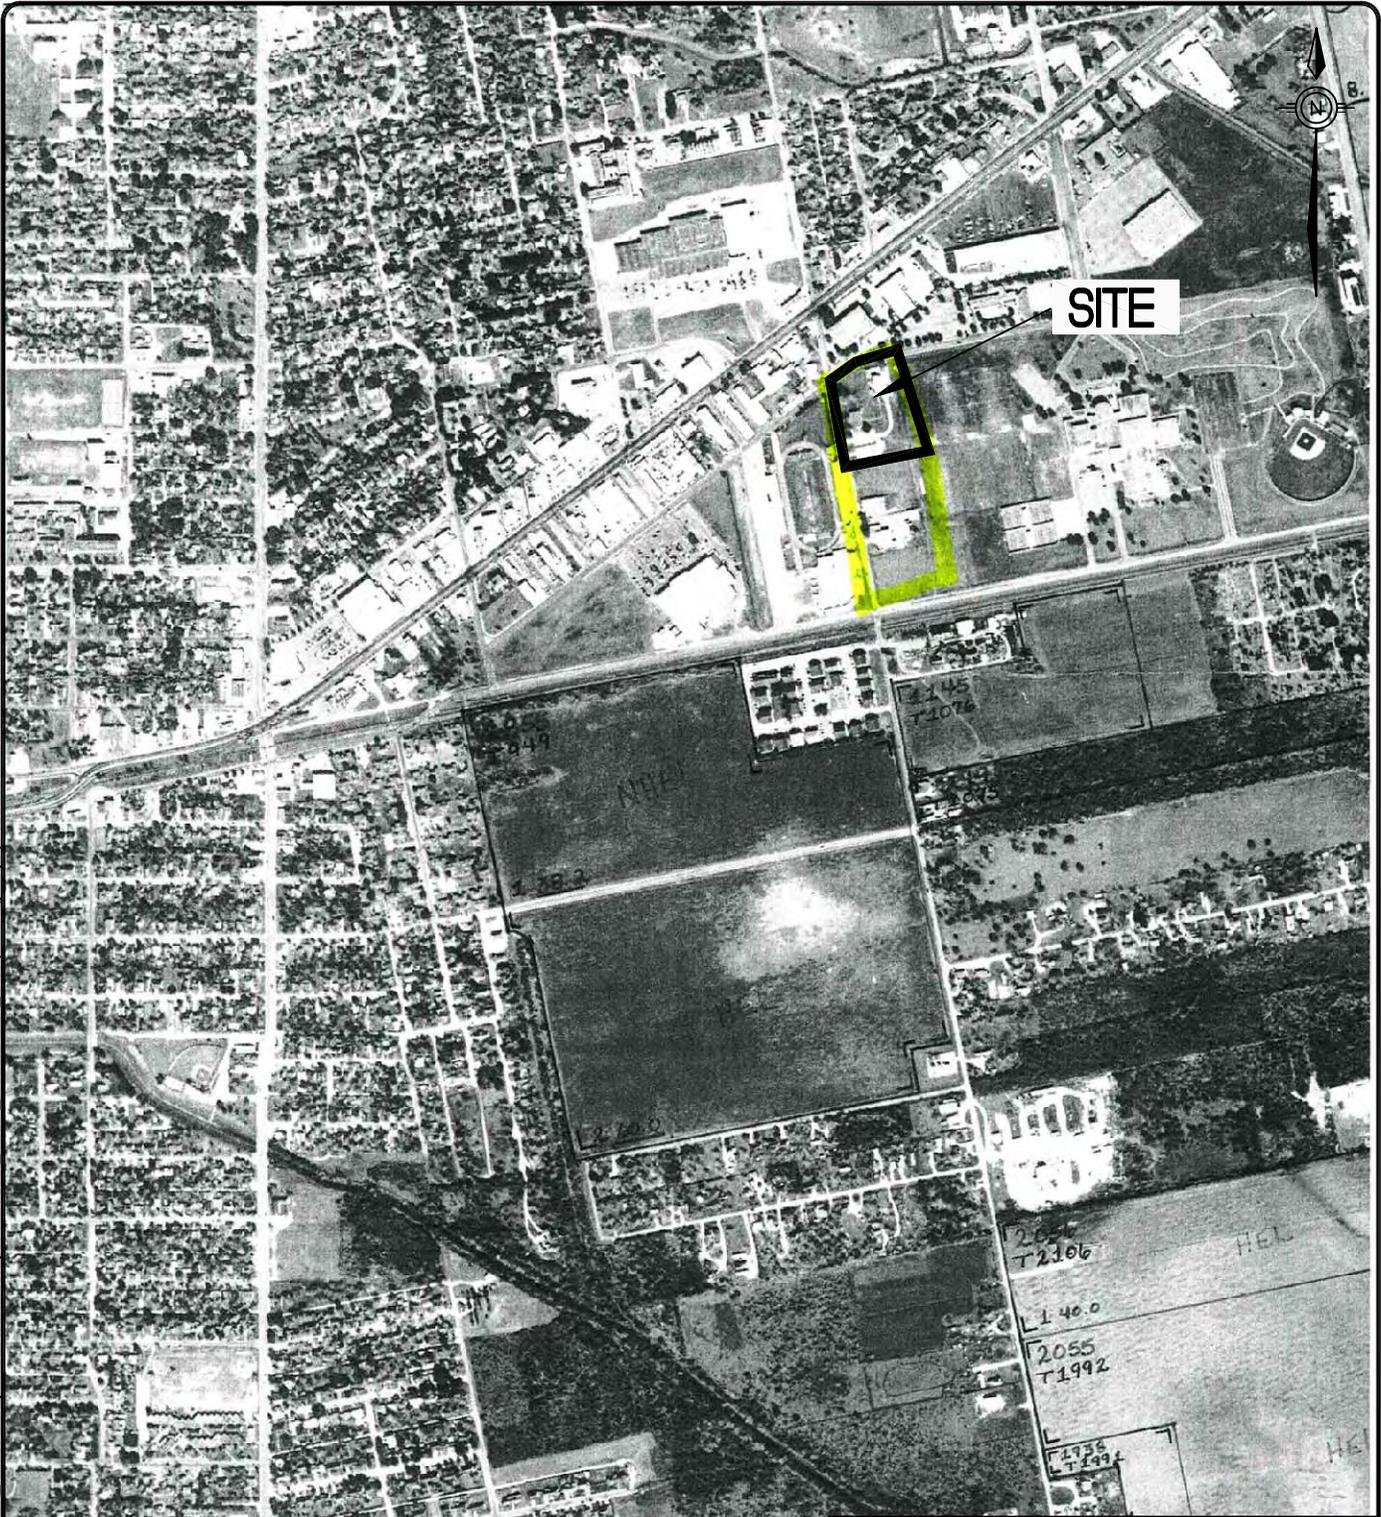

NOT TO SCALE

SOURCE:
UNITED STATES DEPARTMENT OF AGRICULTURE

FIGURE 12
1996 AERIAL PHOTOGRAPH
ENVIRONMENTAL CONDITION OF PROPERTY
ALICE USARC
ALICE, TEXAS

REQUESTED BY: D. FELTER



DRAWN BY: BRONSON

DWG DATE: 09/05/06

DWG NO: 802978B086



I:\PROJECTS-BST\0888802978_enviro\BRAC\enviro BRAC data\802978B087_TX002_2004 AERIAL_ALICE, TX.dwg 9/6/2006 5:41:02 PM CST

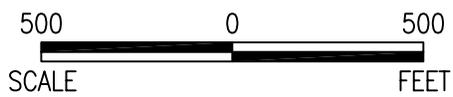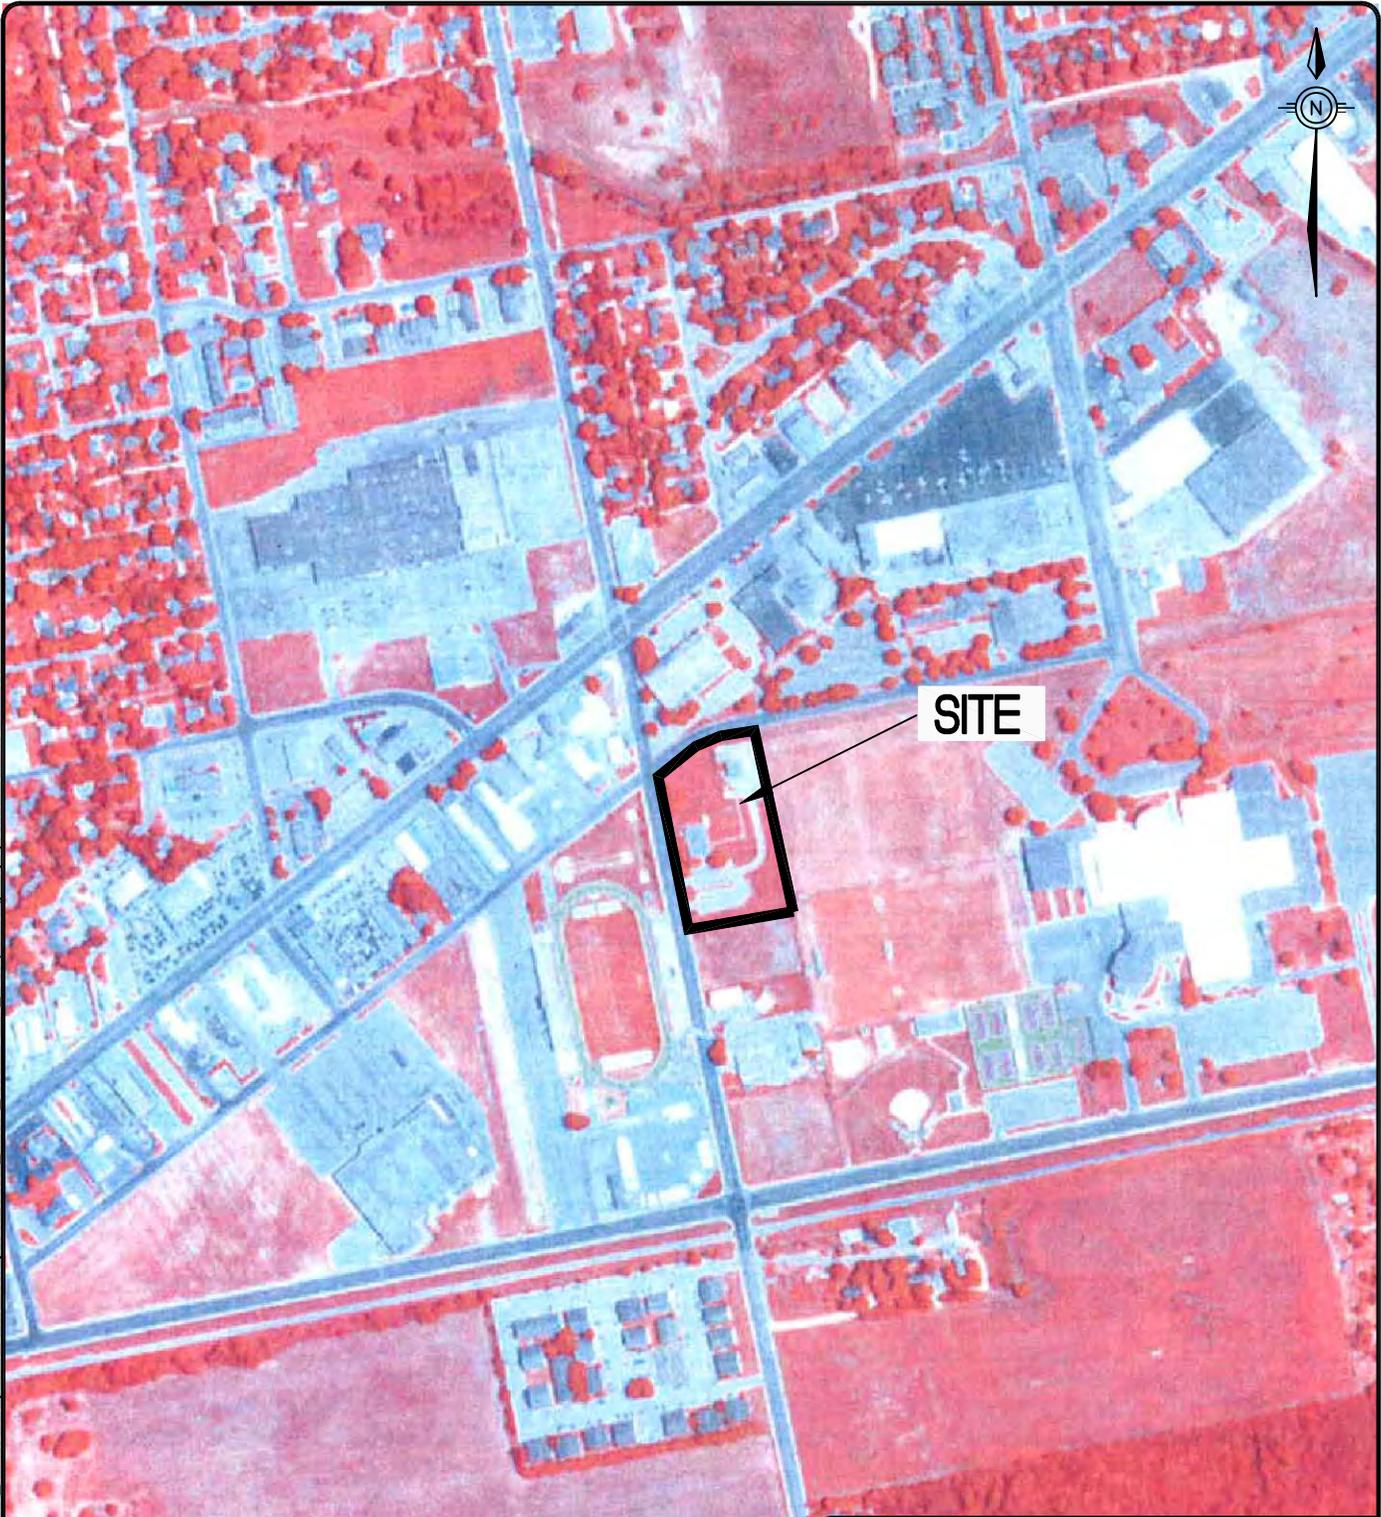

SOURCE:
ENVIRONMENTAL DATA RESOURCES

FIGURE 13
2004 AERIAL PHOTOGRAPH
ENVIRONMENTAL CONDITION OF PROPERTY
ALICE USARC
ALICE, TEXAS

REQUESTED BY: D. FELTER

DRAWN BY: BRONSON

DWG DATE: 09/05/06

DWG NO: 802978B087



I:\PROJECTS-BST\0888802978_enviro\BRAC_data\802978B088_TX002_2005_AERIAL_ALICE_TX.dwg 9/6/2006 5:39:57 PM CST



NOT TO SCALE

SOURCE:
UNITED STATES DEPARTMENT OF AGRICULTURE

FIGURE 14
2005 AERIAL PHOTOGRAPH
ENVIRONMENTAL CONDITION OF PROPERTY
ALICE USARC
ALICE, TEXAS

REQUESTED BY: D. FELTER

DRAWN BY: BRONSON

DWG DATE: 09/05/06

DWG NO: 802978B088



I:\PROJECTS-BST\0888802978_enviro\BRAC_data\802978B089_TX002_2006_AERIAL_ALICE_TX.dwg 9/6/2006 5:37:33 PM CST



NOT TO SCALE

SOURCE:
UNITED STATES DEPARTMENT OF AGRICULTURE

FIGURE 15
2006 AERIAL PHOTOGRAPH
ENVIRONMENTAL CONDITION OF PROPERTY
ALICE USARC
ALICE, TEXAS


REQUESTED BY: D. FELTER

DRAWN BY: BRONSON

DWG DATE: 09/05/06

DWG NO: 802978B089



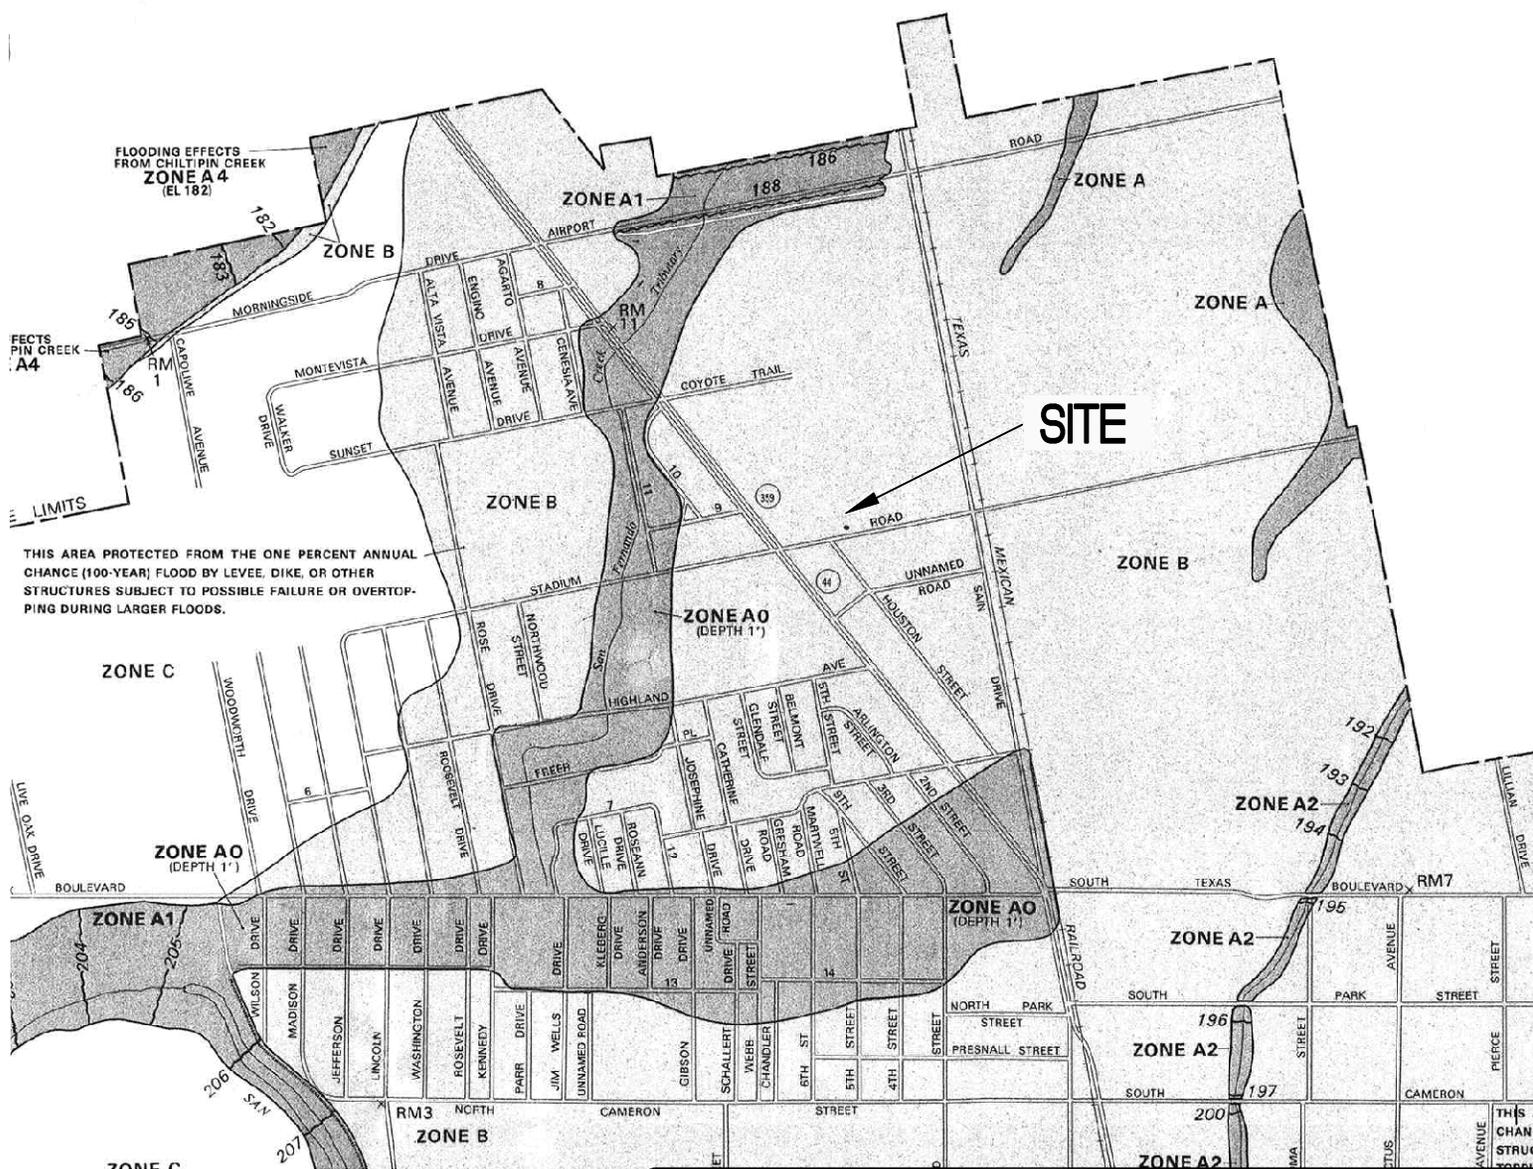

FLOODING EFFECTS FROM CHILPIN CREEK
ZONE A4
(EL 182)

THIS AREA PROTECTED FROM THE ONE PERCENT ANNUAL CHANCE (100-YEAR) FLOOD BY LEVEE, DIKE, OR OTHER STRUCTURES SUBJECT TO POSSIBLE FAILURE OR OVERTOPPING DURING LARGER FLOODS.

SOURCE:
FEDERAL EMERGENCY MANAGEMENT AGENCY
(MARCH 1, 1984)

FIGURE 16
FEMA FLOOD PLAIN MAP
ENVIRONMENTAL CONDITION OF PROPERTY
ALICE USARC
ALICE, TEXAS

REQUESTED BY:	D. FELTER
DRAWN BY:	BRONSON
DWG DATE:	09/05/06
DWG NO:	802978B090

