

**Appendix A**  
**Figures**

**FIGURES**

- Figure 1 General Site Location Map
- Figure 2 Site Layout Plan
- Figure 3 Building 470 Floor Plan
- Figure 4 Building 572 Floor Plan
- Figure 5 1951 Topographic Map
- Figure 6 1971 Topographic Map
- Figure 7 1987 Topographic Map
- Figure 8 1967 Aerial Photograph
- Figure 9 1983 Aerial Photograph
- Figure 10 1994 Aerial Photograph
- Figure 11 2007 Aerial Photograph
- Figure 12 FEMA Flood Plain Map
- Figure 13 Wetland Map

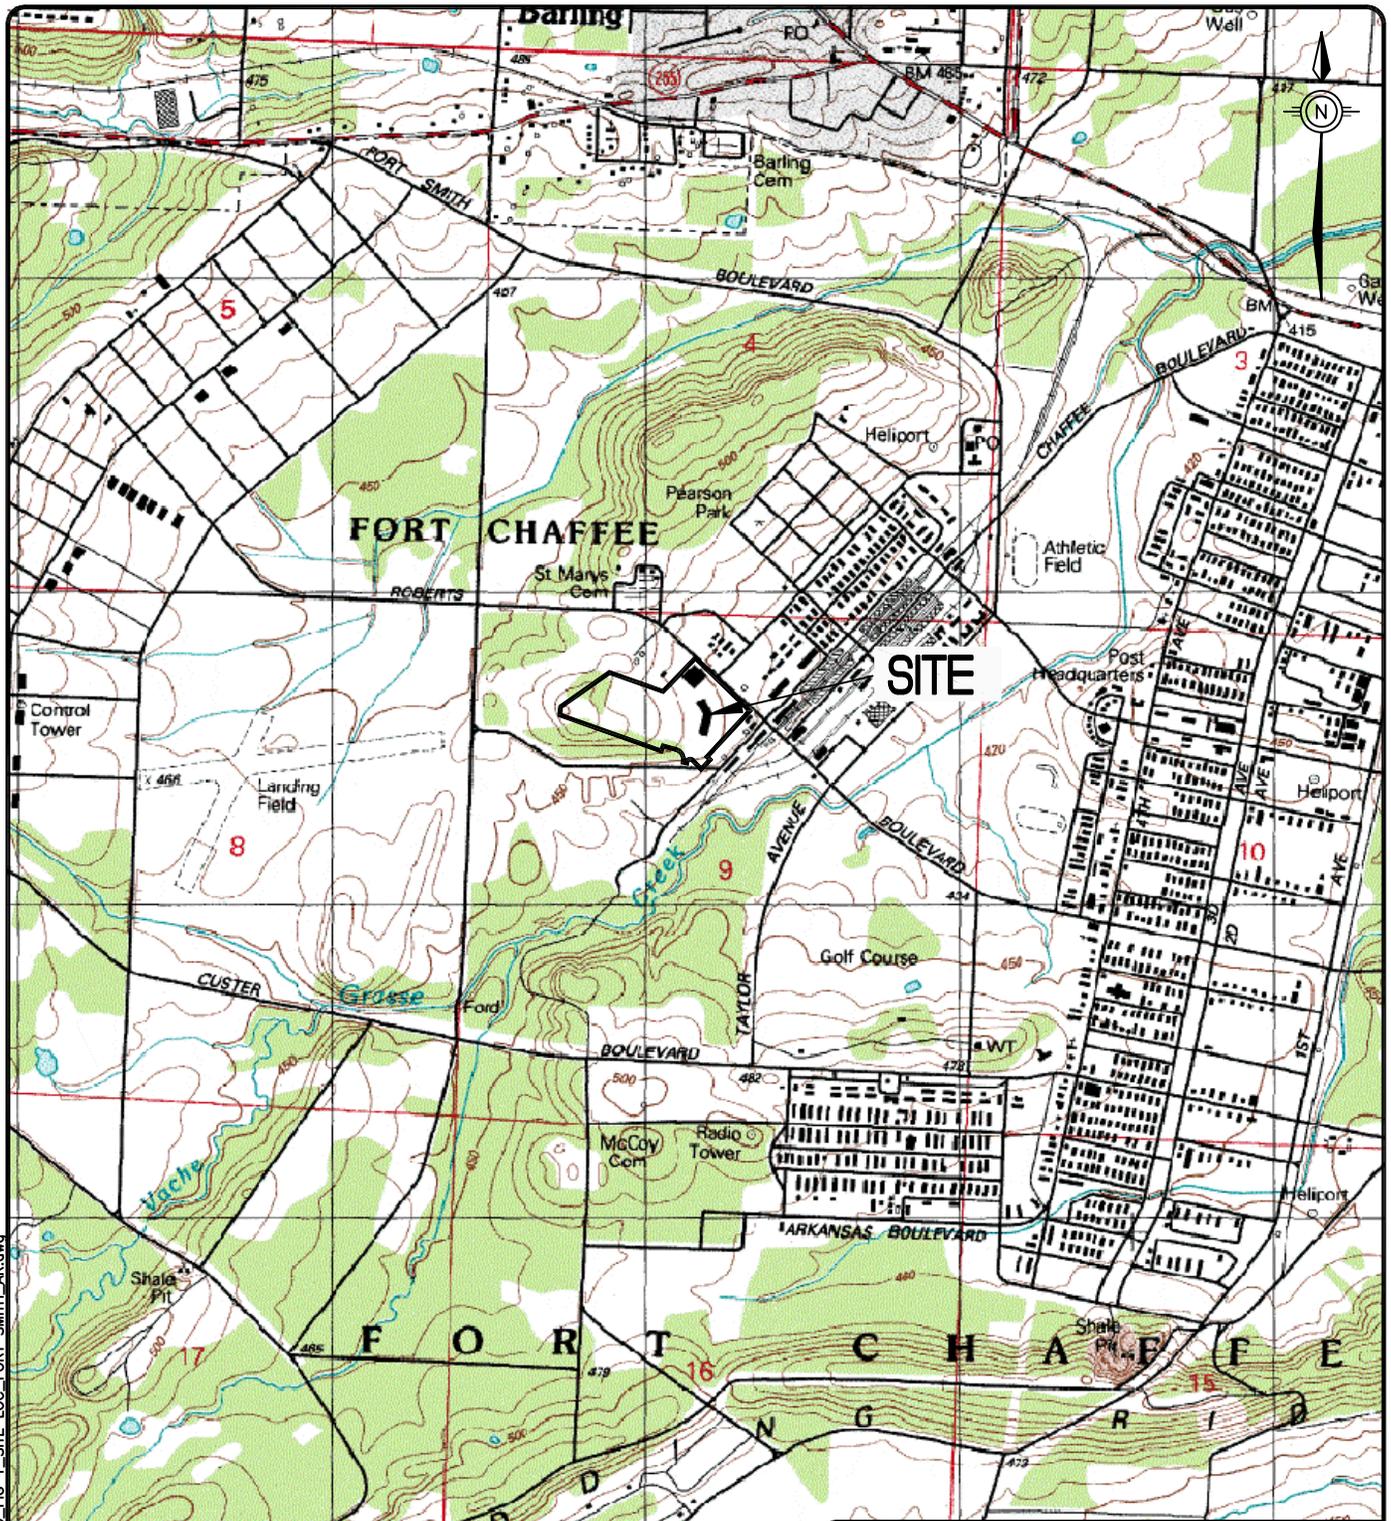


FIGURE 1  
 GENERAL SITE LOCATION MAP  
 ENVIRONMENTAL CONDITION OF PROPERTY  
 EQUIPMENT CONCENTRATION SITE (ECS) #15  
 FORT SMITH, ARKANSAS

REQUESTED BY: BRADY	 B(a) joint venture
DRAWN BY: WOOSLEY	
DWG DATE: 07/16/07	
DWG NO: 802978W181	

MAP SOURCE:  
 U.S.G.S. 7.5 MINUTE QUADRANGLE  
 BARLING, AR 1995

G:\draw\802978W181\_P145\_FIG 1\_SITE LOC\_FORT SMITH\_AR.dwg

Figure 2 redacted.

Figure 3 redacted.


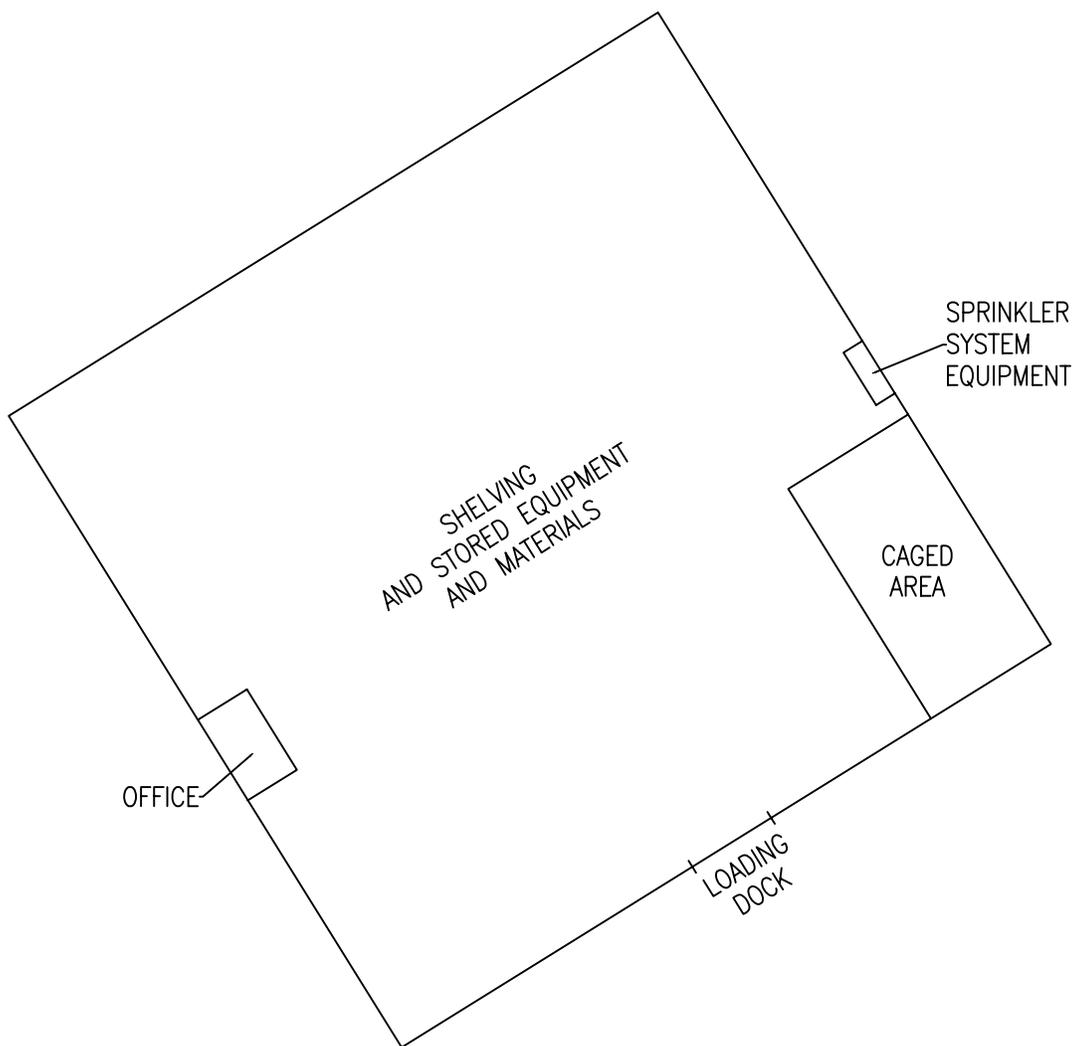


FIGURE 4  
BUILDING 572 FLOOR PLAN  
ENVIRONMENTAL CONDITION OF PROPERTY  
EQUIPMENT CONCENTRATION SITE (ECS) #15  
FORT SMITH, ARKANSAS


REQUESTED BY:	BRADY
DRAWN BY:	WOOSLEY
DWG DATE:	06/05/07
DWG NO:	802978W184

SCALE: 1"=50'



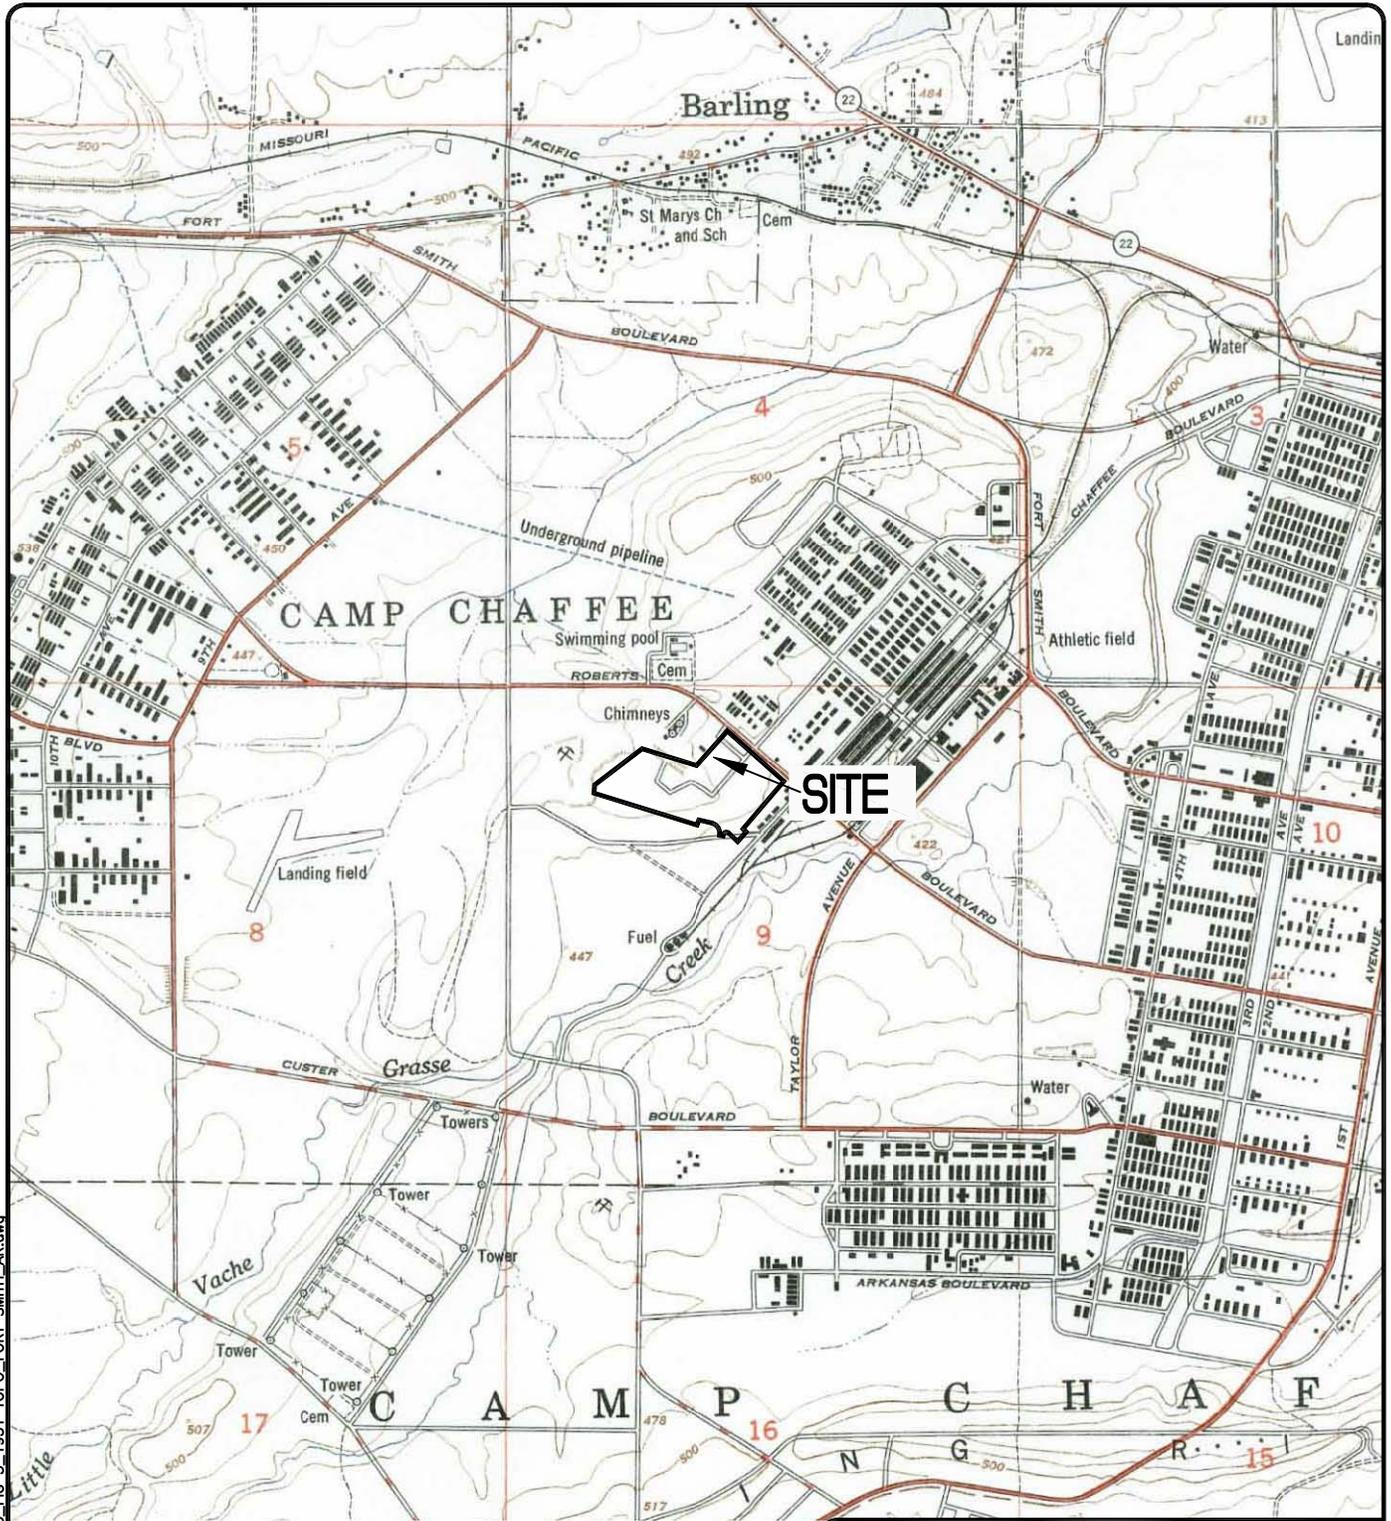

C:\draw\802978W186\_PH45\_FIG 5\_1951\_TOPO\_FORT\_SMITH\_AR.dwg

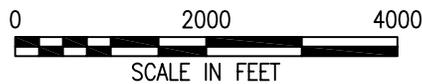

MAP SOURCE:  
U.S.G.S. 7.5 MINUTE QUADRANGLE  
ENVIRONMENTAL DATA RESOURCES, INC.  
BARLING, AR

FIGURE 5  
1951 TOPOGRAPHIC MAP  
ENVIRONMENTAL CONDITION OF PROPERTY  
EQUIPMENT CONCENTRATION SITE (ECS) #15  
FORT SMITH, ARKANSAS

REQUESTED BY: BRADY  
DRAWN BY: WOOSLEY  
DWG DATE: 07/16/07  
DWG NO: 802978W186




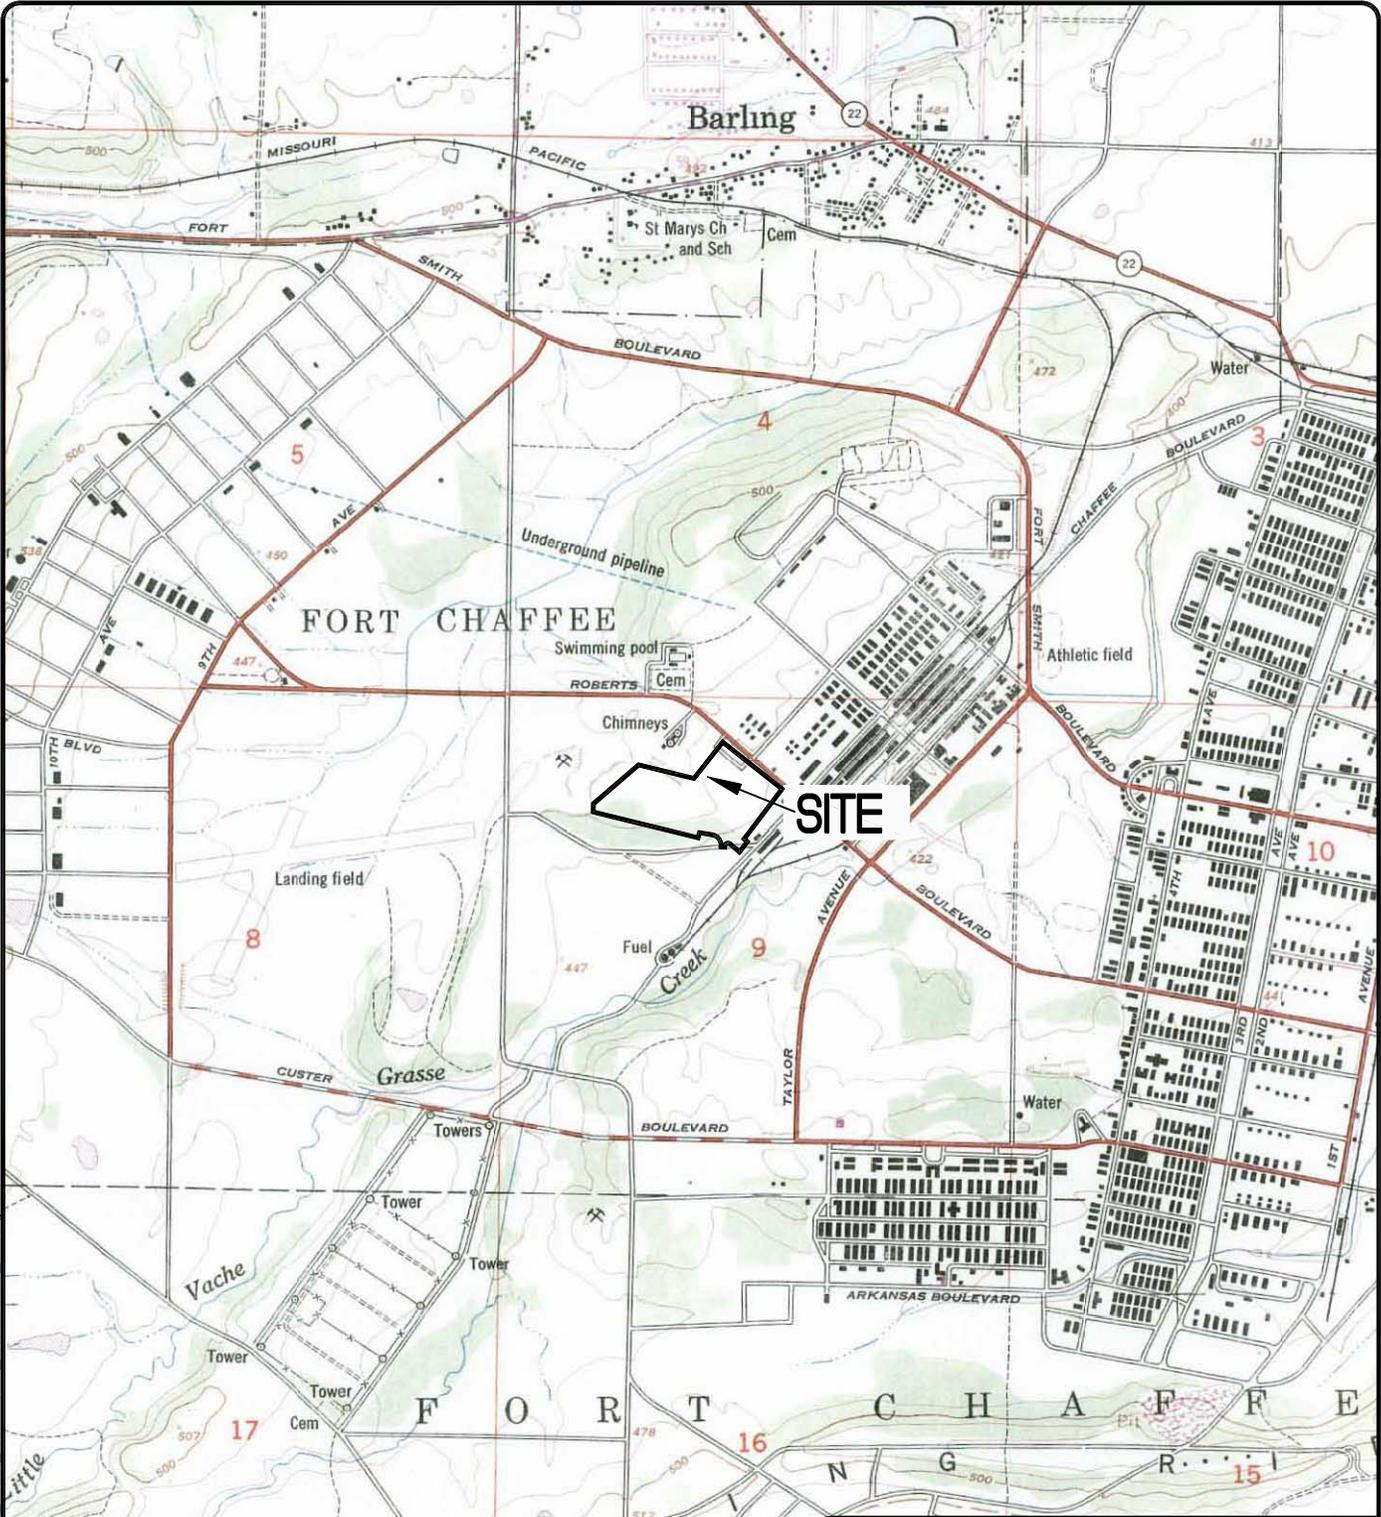


FIGURE 6  
 1971 TOPOGRAPHIC MAP  
 ENVIRONMENTAL CONDITION OF PROPERTY  
 EQUIPMENT CONCENTRATION SITE (ECS) #15  
 FORT SMITH, ARKANSAS




MAP SOURCE:  
 U.S.G.S. 7.5 MINUTE QUADRANGLE  
 ENVIRONMENTAL DATA RESOURCES, INC.  
 BARLING, AR

REQUESTED BY: BRADY  
 DRAWN BY: WOOSLEY  
 DWG DATE: 06/06/07  
 DWG NO: 802978W187

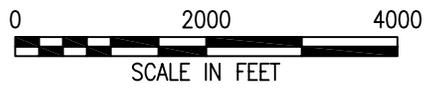

C:\draw\802978W187\_PH45\_FIG 6\_1971\_TOPO\_FORT\_SMITH\_AR.dwg

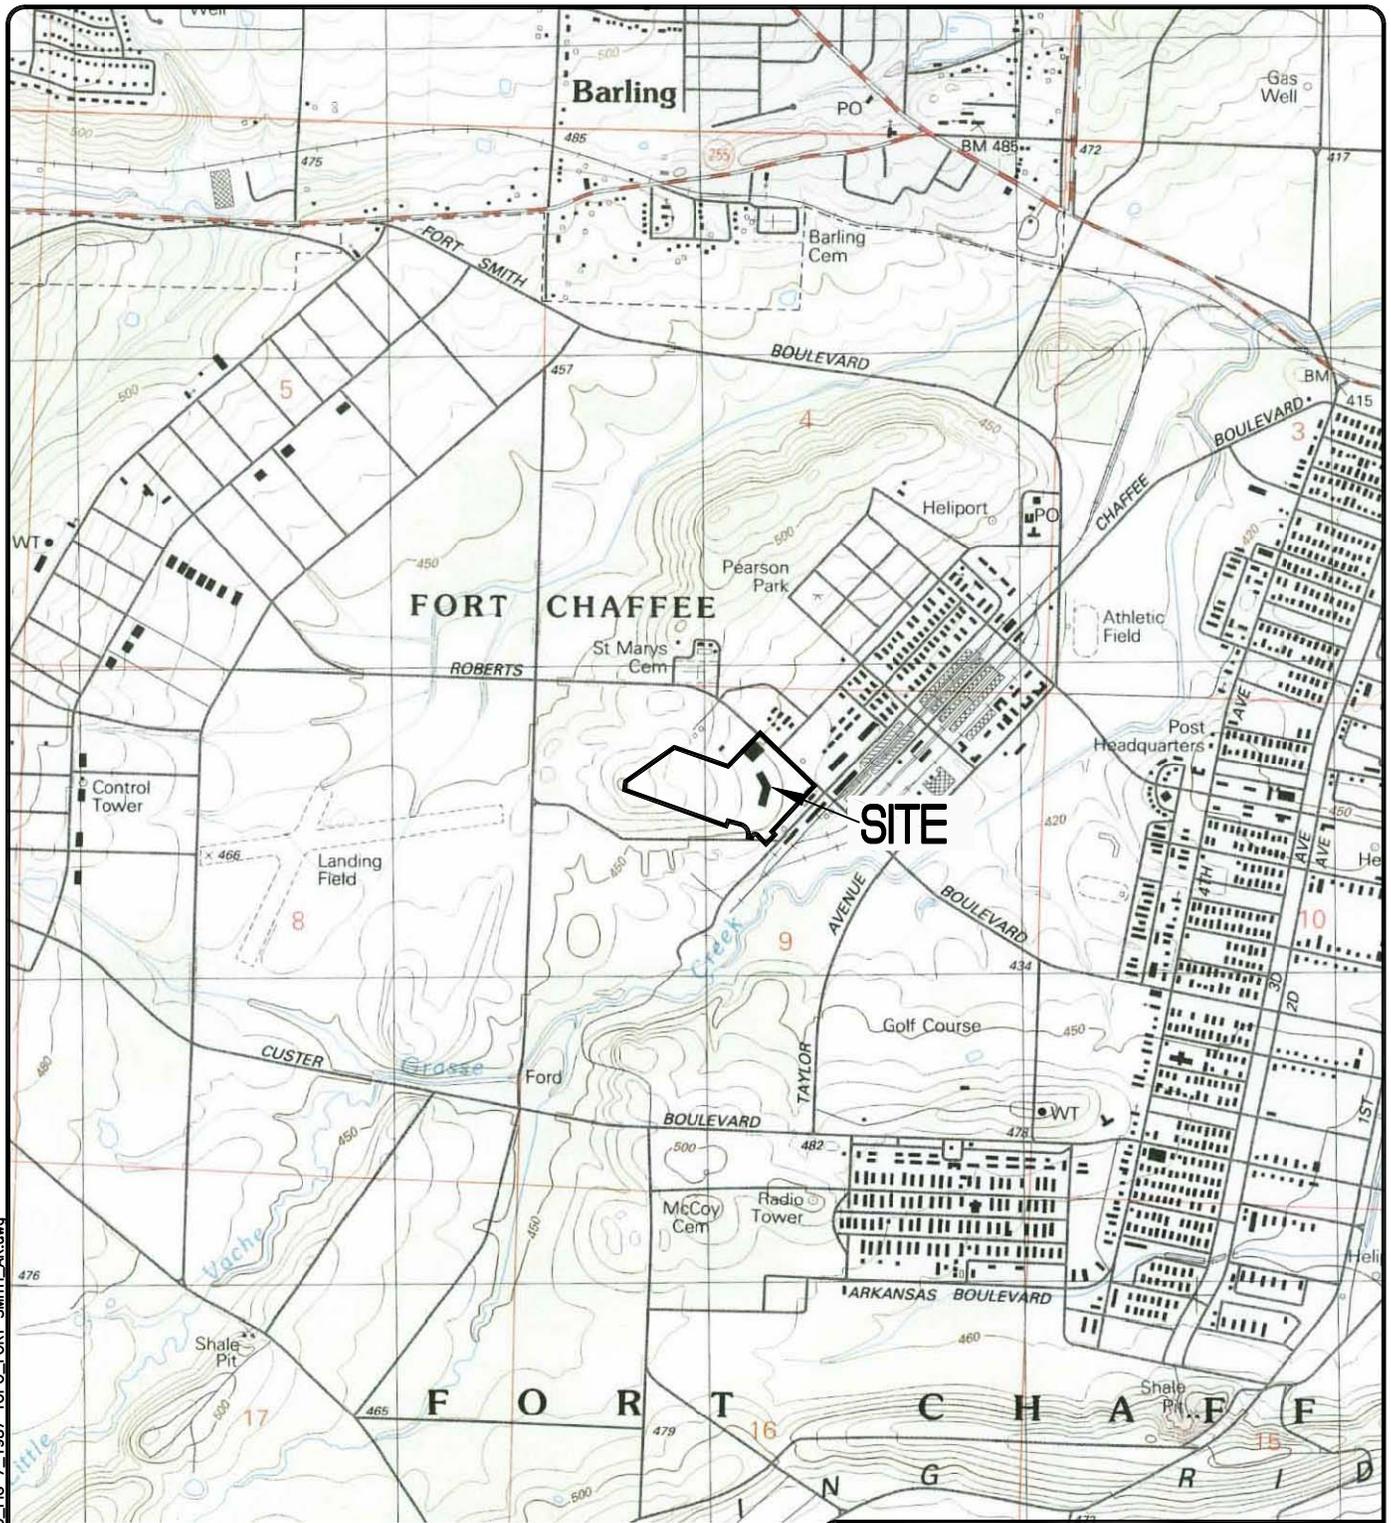


C:\draw\802978W188\_PH45\_FIG 7\_1987 TOPO\_FORT\_SMITH\_AR.dwg



**FIGURE 7**  
**1987 TOPOGRAPHIC MAP**  
**ENVIRONMENTAL CONDITION OF PROPERTY**  
**EQUIPMENT CONCENTRATION SITE (ECS) #15**  
**FORT SMITH, ARKANSAS**

REQUESTED BY: BRADY	 <small>B(a) joint venture</small>
DRAWN BY: WOOSLEY	
DWG DATE: 07/16/07	
DWG NO: 802978W188	

MAP SOURCE:  
 U.S.G.S. 7.5 MINUTE QUADRANGLE  
 ENVIRONMENTAL DATA RESOURCES, INC.  
 BARLING, AR

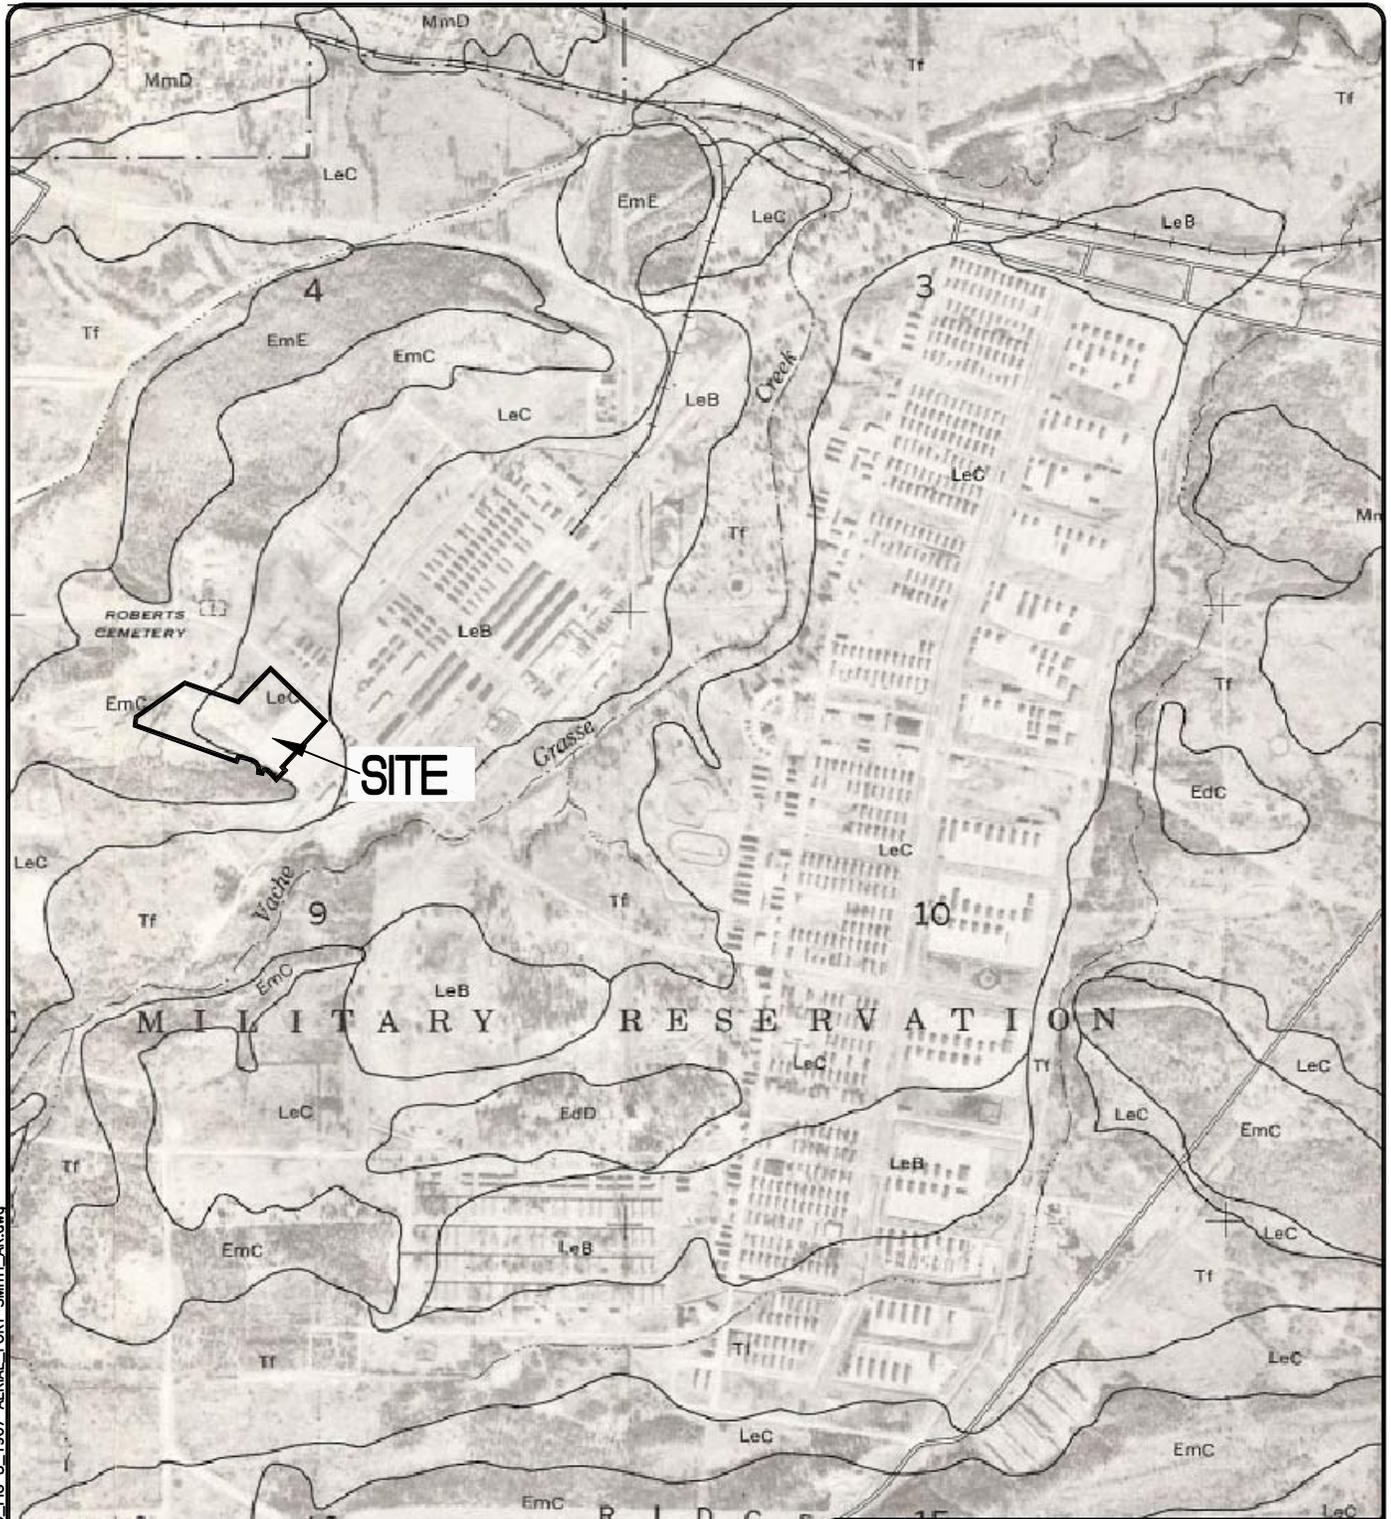

NOT TO SCALE

MAP SOURCE:  
 U.S. DEPARTMENT OF AGRICULTURE  
 SOIL SURVEY OF SEBASTIAN COUNTY, ARKANSAS 1972  
 PHOTOBASE: 1967 AERIAL PHOTOGRAPH

FIGURE 8  
 1967 AERIAL PHOTOGRAPH  
 ENVIRONMENTAL CONDITION OF PROPERTY  
 EQUIPMENT CONCENTRATION SITE (ECS) #15  
 FORT SMITH, ARKANSAS

REQUESTED BY: BRADY  
 DRAWN BY: WOOSLEY  
 DWG DATE: 07/16/07  
 DWG NO: 802978W189



C:\draw\802978W189\_PH45\_FIG 8\_1967 AERIAL\_FORT SMITH\_AR.dwg



Equipment Concentration  
Site #15

SITE

C:\draw\802978W190\_PH45\_FIG 9\_1983\_AERIAL\_FORT SMITH\_AR.dwg

NOT TO SCALE

MAP SOURCE:  
90TH REGIONAL READINESS COMMAND

FIGURE 9  
1983 AERIAL PHOTOGRAPH  
ENVIRONMENTAL CONDITION OF PROPERTY  
EQUIPMENT CONCENTRATION SITE (ECS) #15  
FORT SMITH, ARKANSAS

REQUESTED BY:	BRADY
DRAWN BY:	WOOSLEY
DWG DATE:	07/16/07
DWG NO:	802978W190



i:\PROJECTS--BST\0888802978\_enviro\BRAC\_data\802978W191\_PH45\_FIG 10\_1994\_AERIAL\_FORT SMITH\_AR.dwg



Equipment Concentration  
Site #15

**SITE**

NOT TO SCALE

MAP SOURCE:  
90TH REGIONAL READINESS COMMAND

FIGURE 10  
1994 AERIAL PHOTOGRAPH  
ENVIRONMENTAL CONDITION OF PROPERTY  
EQUIPMENT CONCENTRATION SITE (ECS) #15  
FORT SMITH, ARKANSAS


REQUESTED BY: BRADY

DRAWN BY: WOOSLEY

DWG DATE: 06/06/07

DWG NO: 802978W191



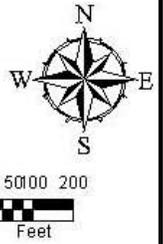

Map Legend


Streets	
	Private
	Non-City
	City Local
	City Collector
	City Arterial
	AR Hwy
	US Hwy
	Int Ramp
	Interstate
	Skizans
	Water Bodies
	City Limits

C:\draw\802978W185\_PH45\_FIG 11\_GIS MAP\_FORT SMITH\_AR.dwg

SOURCE:  
CITY OF FORT SMITH GIS DEPARTMENT

**FIGURE 11**  
2007 AERIAL PHOTOGRAPH  
ENVIRONMENTAL CONDITION OF PROPERTY  
EQUIPMENT CONCENTRATION SITE (ECS) #15  
FORT SMITH, ARKANSAS

REQUESTED BY: BRADY	
DRAWN BY: WOOSLEY	
DWG DATE: 07/16/07	
DWG NO: 802978W185	

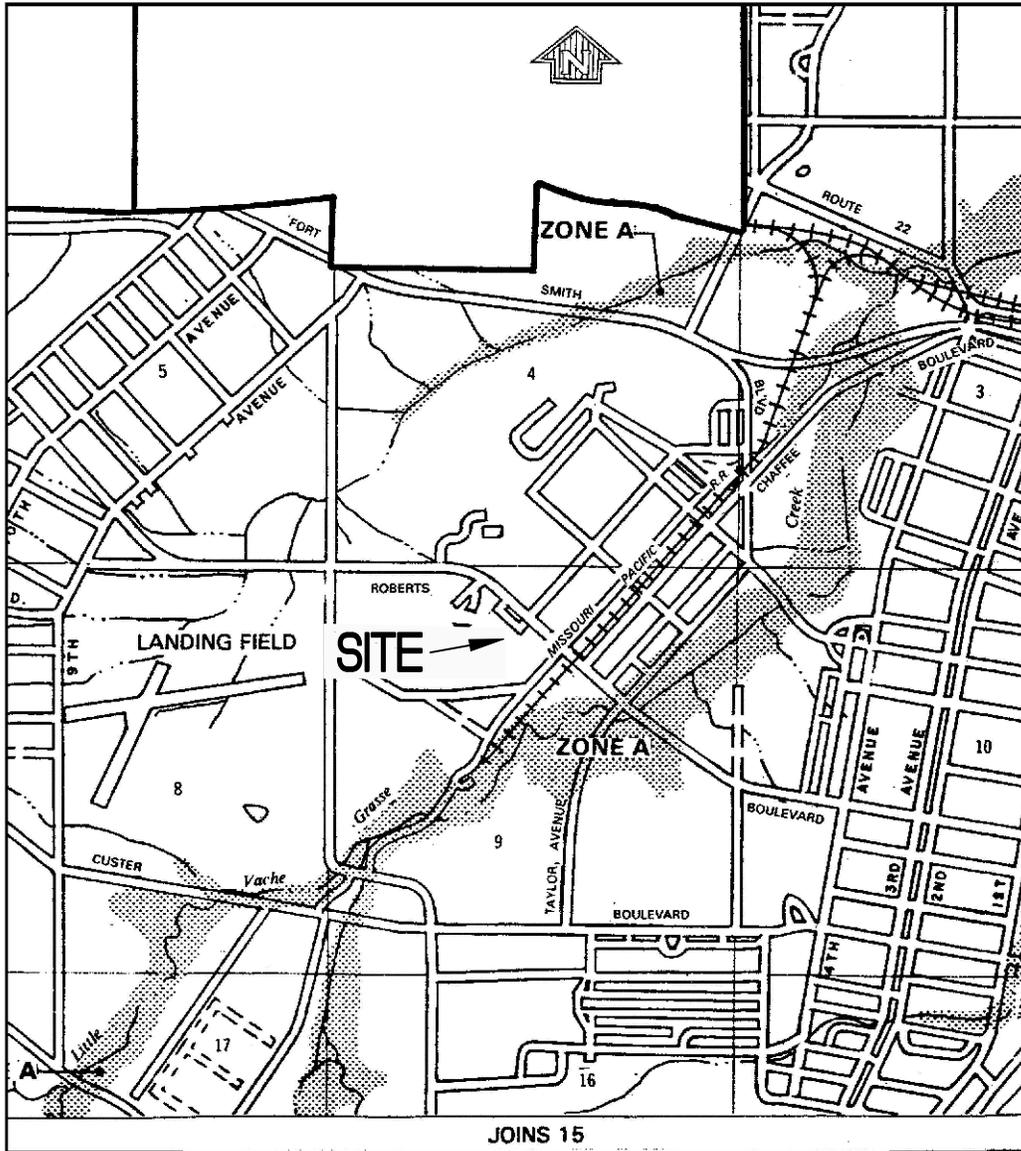

This is an official copy of a portion of the above referenced flood map. It was extracted using F-MIT On-Line. This map does not reflect changes or amendments which may have been made subsequent to the date on the title block. For the latest product information about National Flood Insurance Program flood maps check the FEMA Flood Map Store at [www.msc.fema.gov](http://www.msc.fema.gov)

MAP REVISED  
MAY 7, 2001

FEDERAL EMERGENCY MANAGEMENT AGENCY

## SEBASTIAN CO., AR (UNINC. AREA)


FIGURE 12  
FEMA FLOOD PLAIN MAP  
ENVIRONMENTAL CONDITION OF PROPERTY  
EQUIPMENT CONCENTRATION SITE (ECS) #15  
FORT SMITH, ARKANSAS

REQUESTED BY: BRADY  
DRAWN BY: WOOSLEY  
DWG DATE: 07/16/07  
DWG NO: 802978W194



SOURCE:  
FEDERAL EMERGENCY MANAGEMENT AGENCY

# ECP #15 Wetlands Map

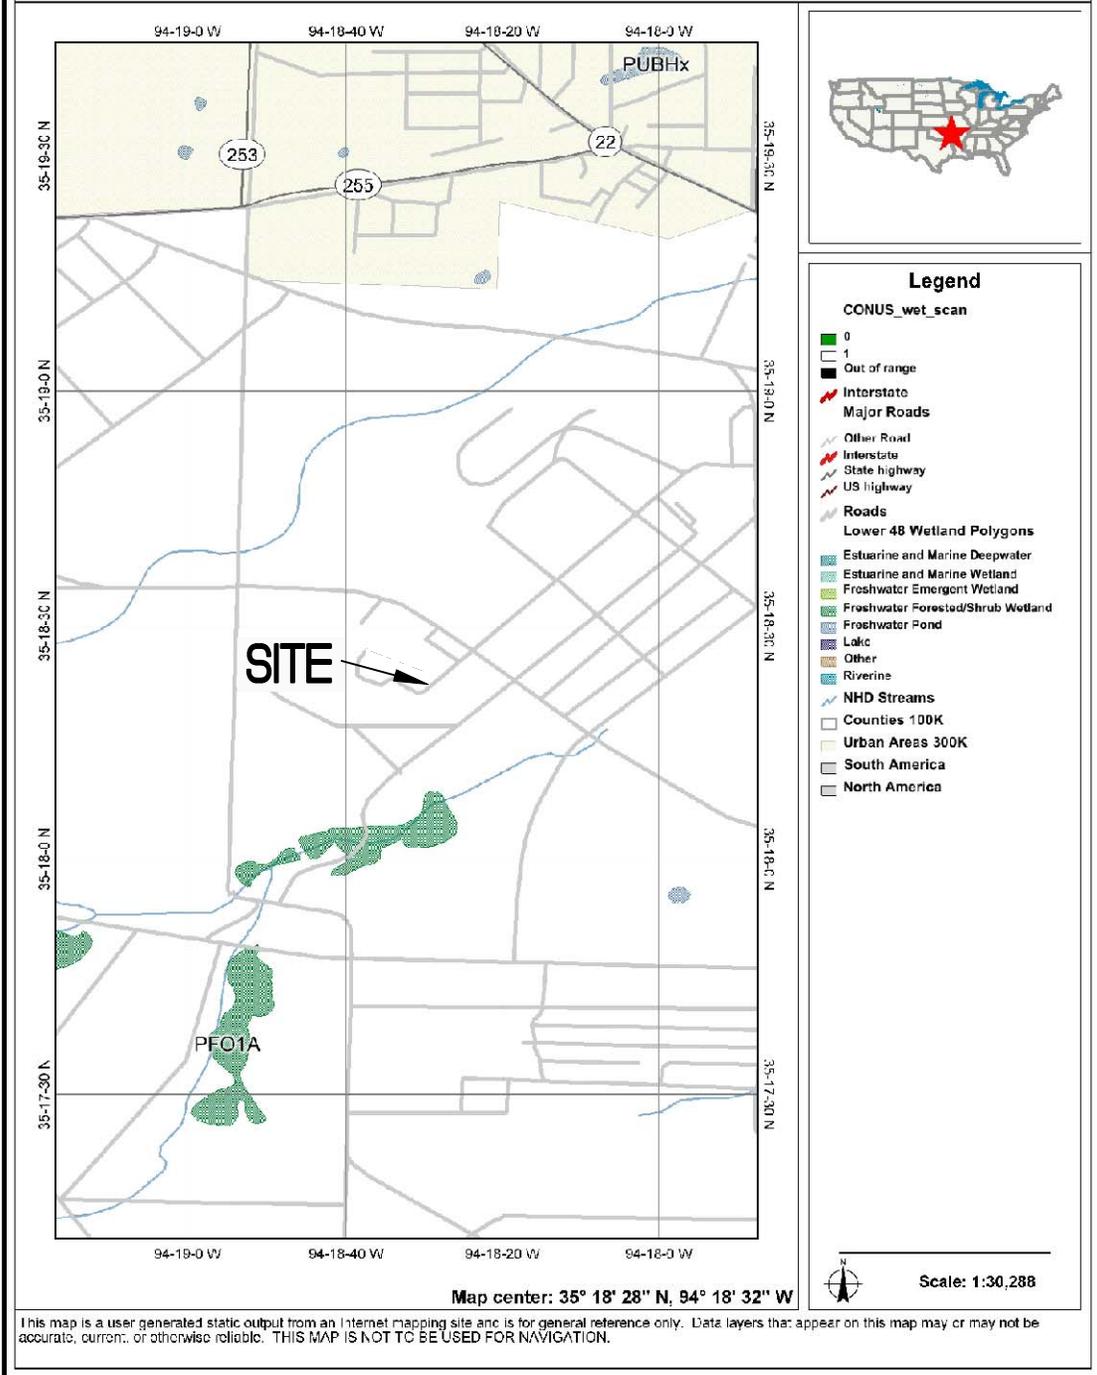

C:\draw\802978W195\_PH45\_FIG 13\_WETLAND\_MAP\_FORT SMITH\_AR.dwg

SOURCE:  
U.S. DEPARTMENT OF THE INTERIOR

**FIGURE 13  
WETLAND MAP  
ENVIRONMENTAL CONDITION OF PROPERTY  
EQUIPMENT CONCENTRATION SITE (ECS) #15  
FORT SMITH, ARKANSAS**

REQUESTED BY: BRADY	 <p>B(a) joint venture</p>
DRAWN BY: WOOSLEY	
DWG DATE: 07/16/07	
DWG NO: 802978W195	